

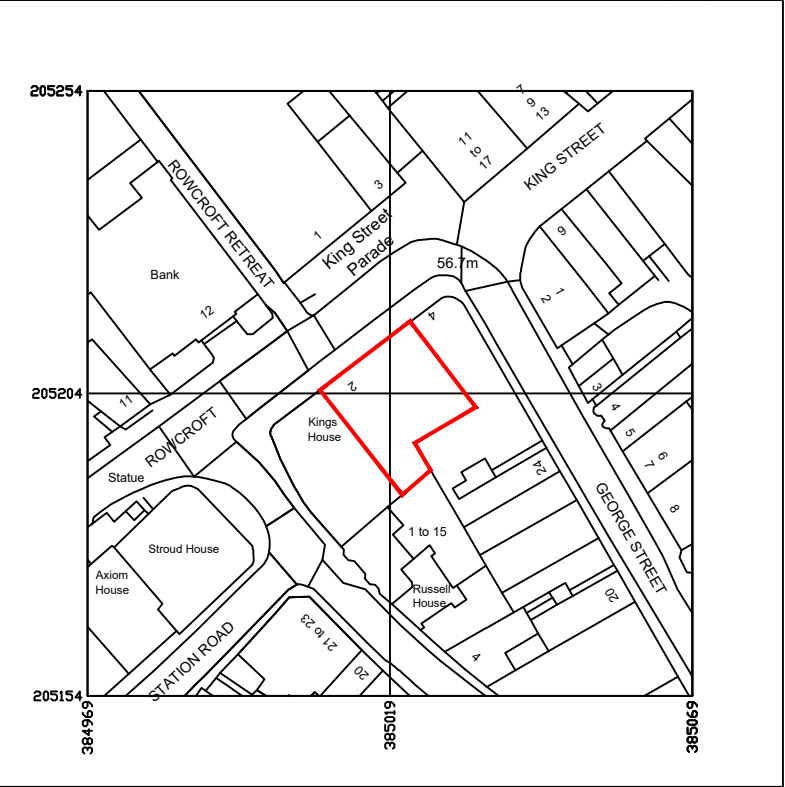


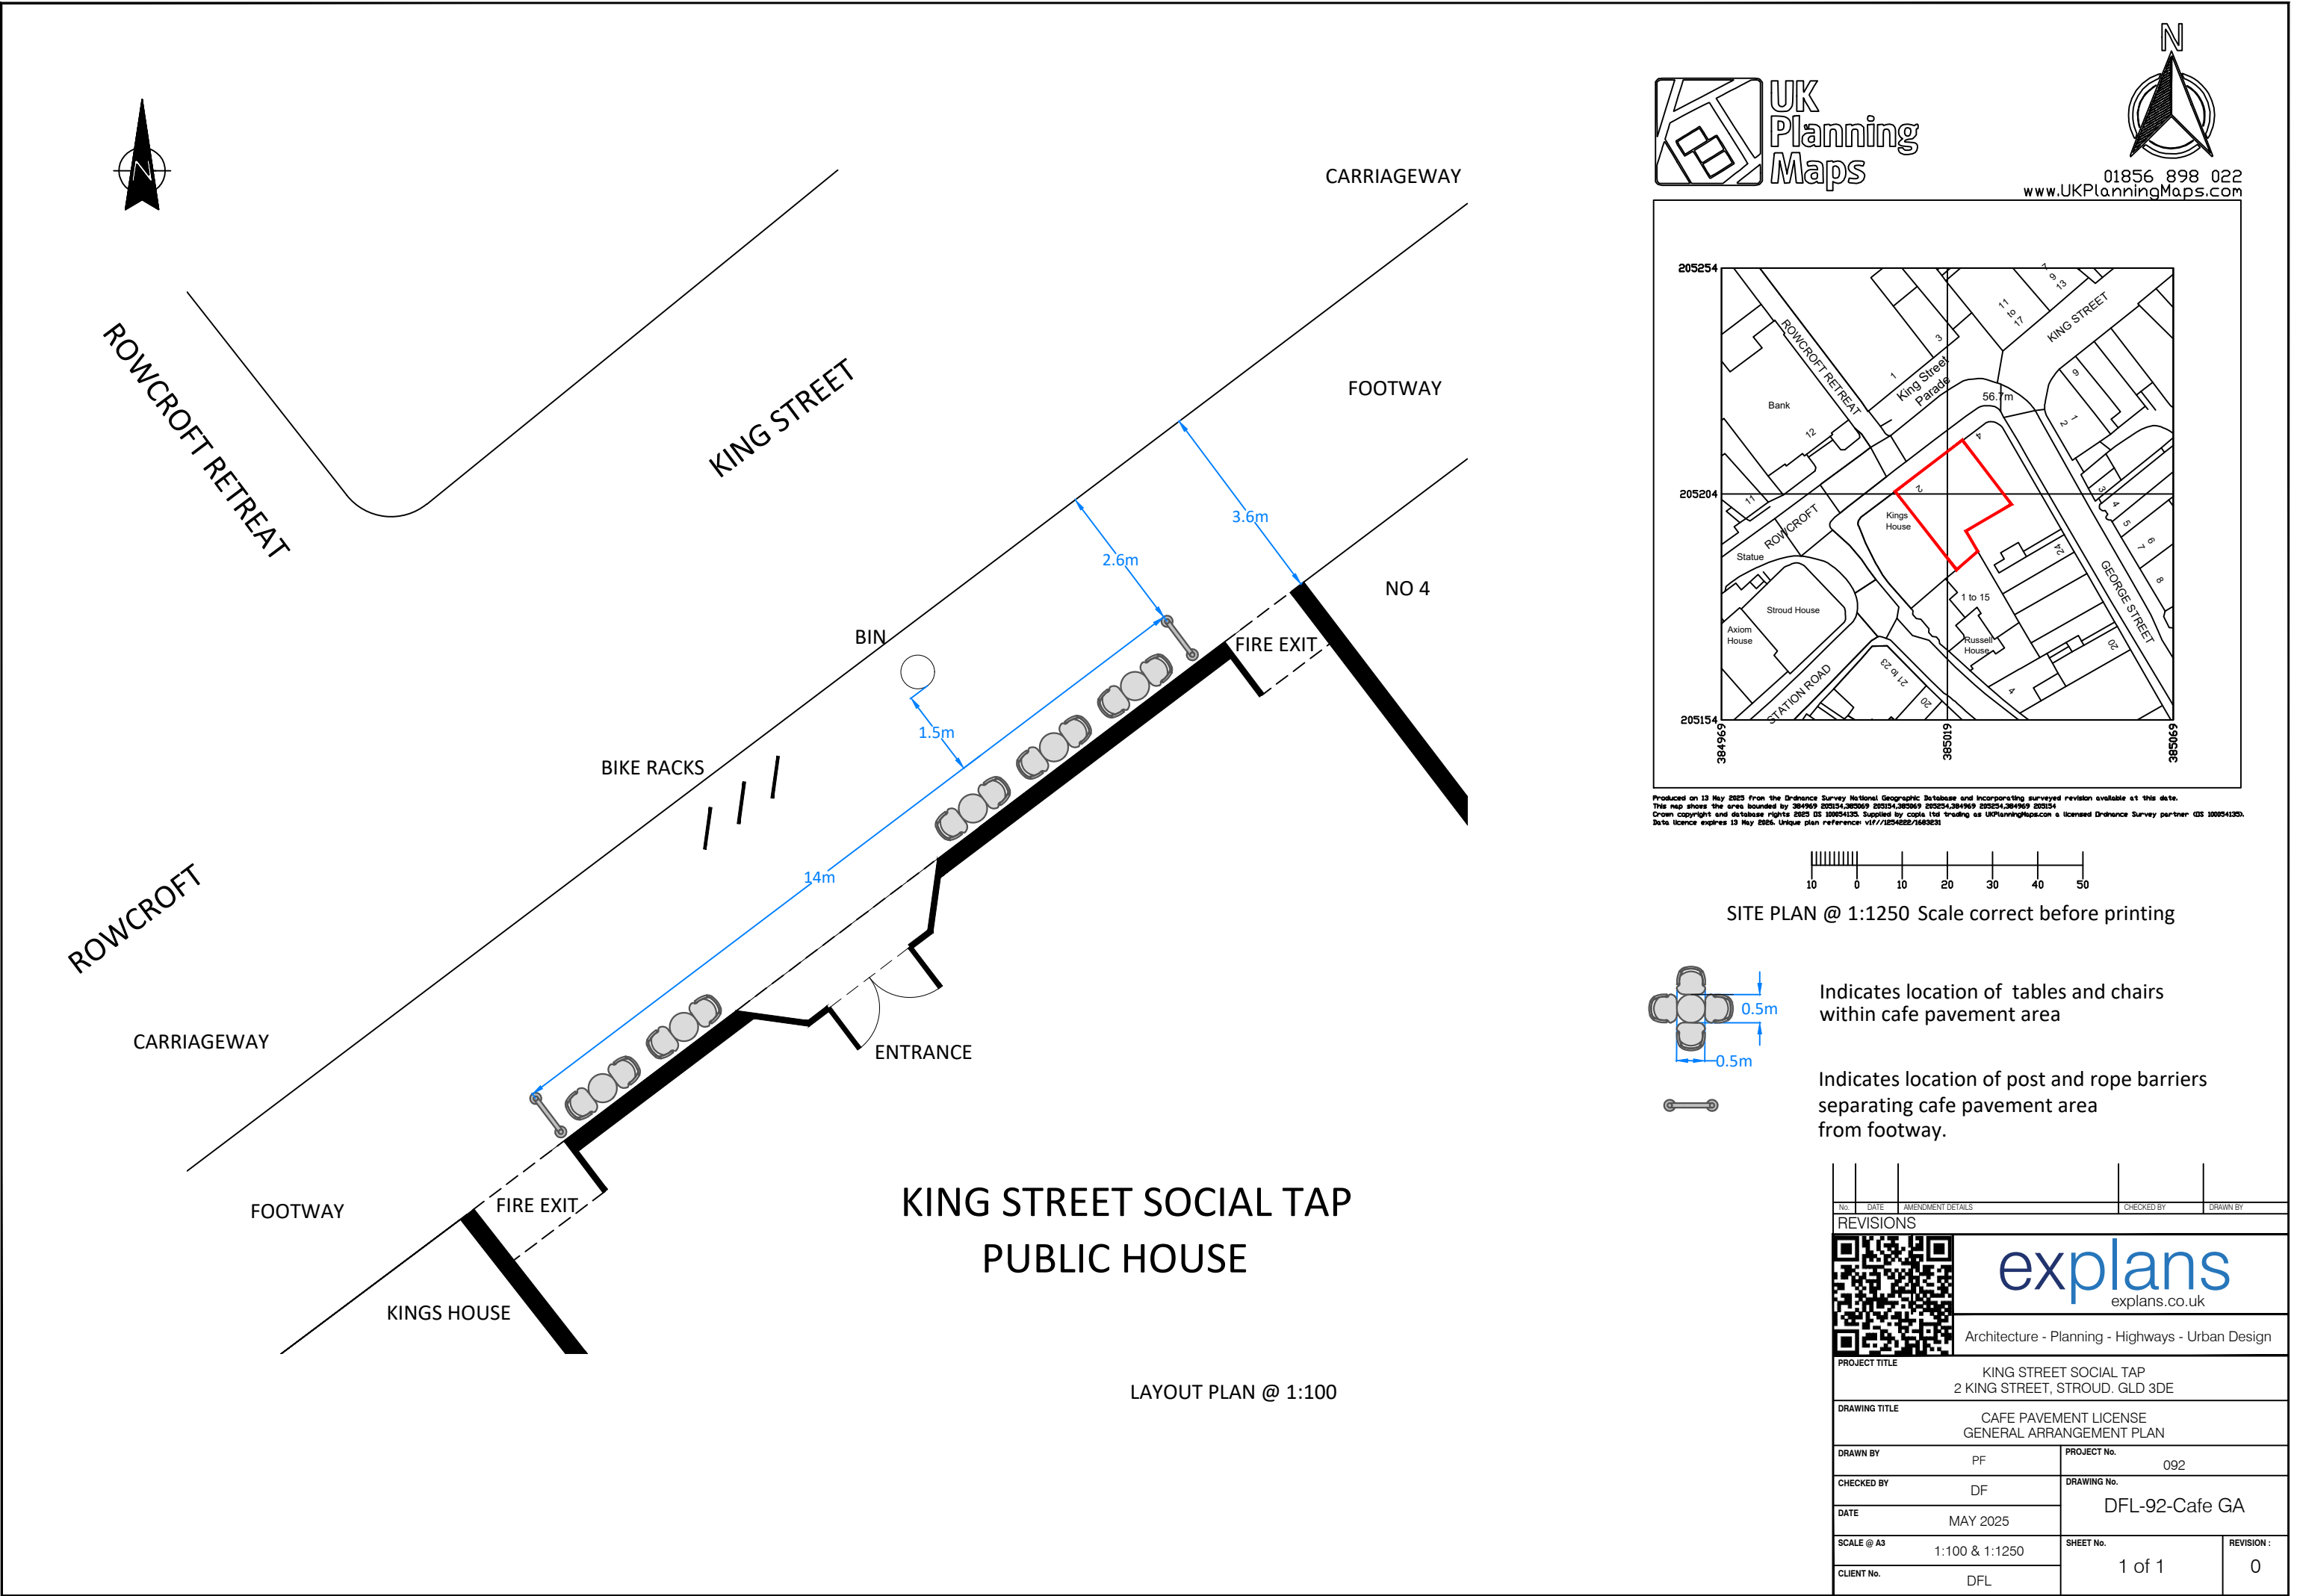

Produced on 13 May 2025 from the Ordnance Survey National Geographic Database and incorporating surveyed revision available at this date.
This map shows the area bounded by 384969 205204 385019 205254 385069 205254 385069 205204.
Crown copyright and database rights 2025 OS 100054135. Supplied by copla ltd trading as UKPlanningMaps.com a licensed Ordnance Survey partner OS 100054135.
Data licence expires 13 May 2026. Unique plan reference: v17/1254622/168323

10 0 10 20 30 40 50
SITE PLAN @ 1:1250 Scale correct before printing

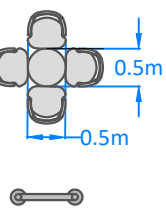

Indicates location of tables and chairs within cafe pavement area

Indicates location of post and rope barriers separating cafe pavement area from footway.

No.	DATE	AMENDMENT DETAILS	CHECKED BY	DRAWN BY
REVISIONS				
		explans explans.co.uk		
		Architecture - Planning - Highways - Urban Design		
PROJECT TITLE				
KING STREET SOCIAL TAP 2 KING STREET, STROUD. GLD 3DE				
DRAWING TITLE				
CAFE PAVEMENT LICENSE GENERAL ARRANGEMENT PLAN				
DRAWN BY		PF	PROJECT No.	
			092	
CHECKED BY		DF	DRAWING No.	
			DFL-92-Cafe GA	
DATE		MAY 2025	SHEET No.	
SCALE @ A3		1:100 & 1:1250	REVISION :	
CLIENT No.		DFL	1 of 1	0