



This drawing is unapproved and may not be used for construction without the permission of gcp
 Chartered Architects Ltd. All drawings to be read in conjunction with the project brief and contract documents. It is intended for the purposes of obtaining planning applications and does not constitute a contract. No liability is accepted for any errors or omissions. The drawings are the property of gcp Chartered Architects and shall remain the property of gcp Chartered Architects. No part of this drawing may be reproduced without the prior written permission of gcp Chartered Architects.

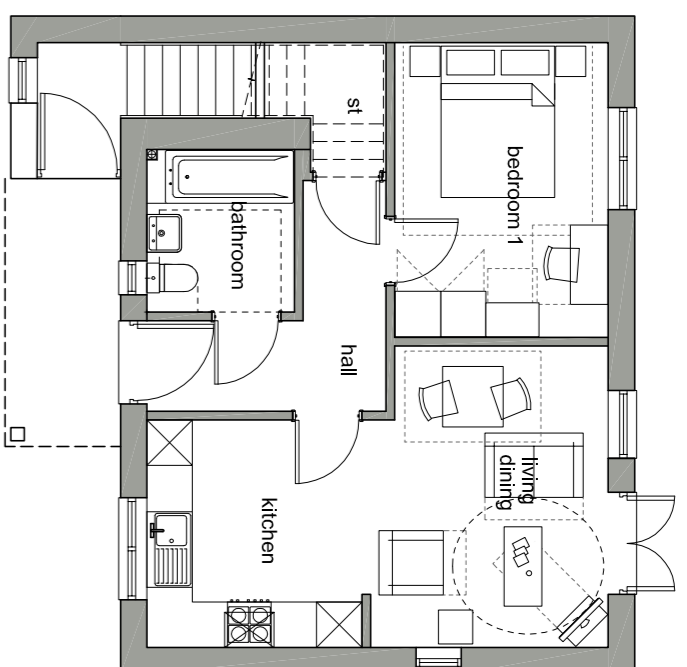


ground floor 45.7sqm


Maisonette (1-bed apartments)

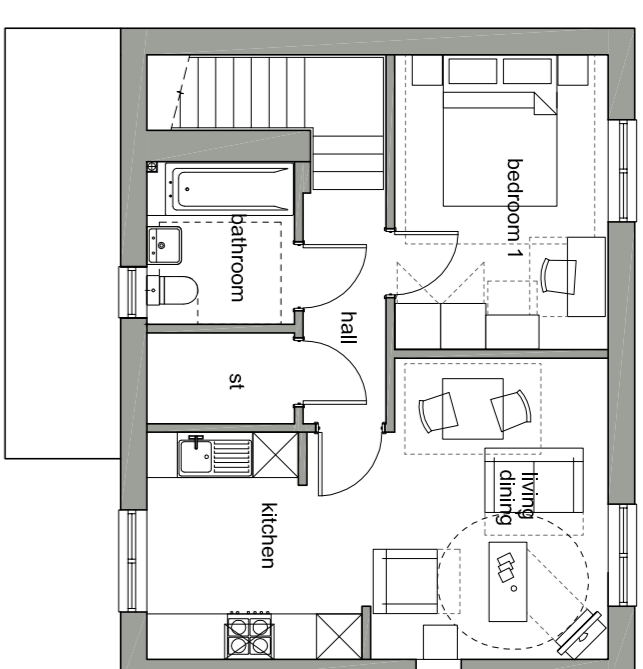


first floor 45.7sqm

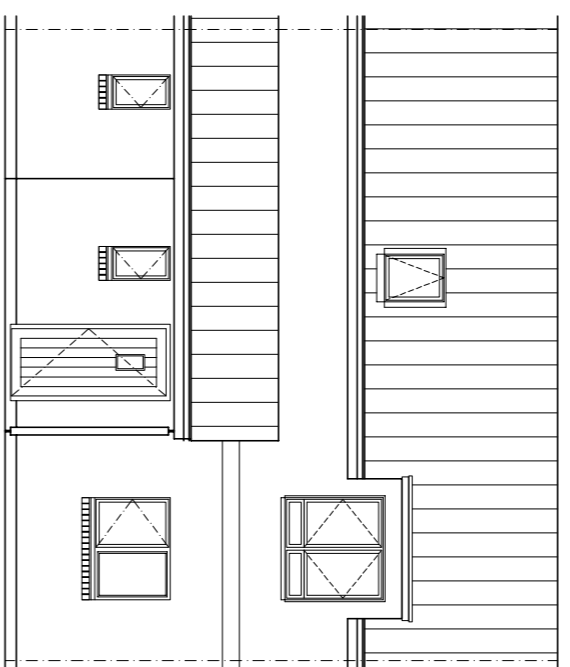


Front elevation (street)

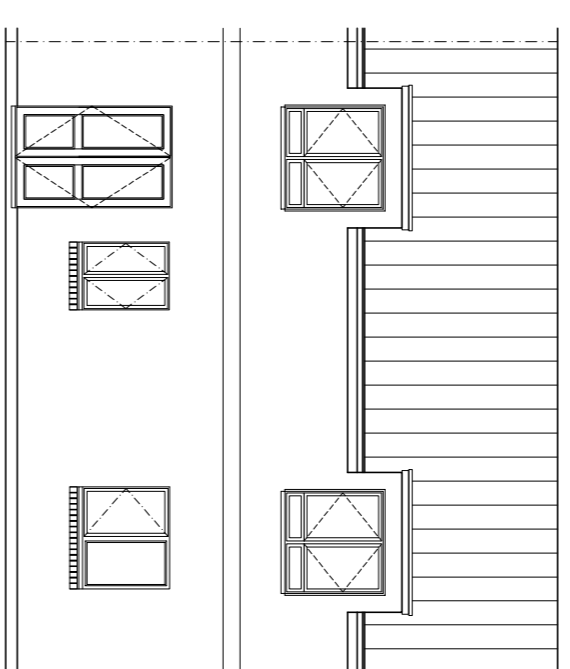

Rear elevation (garden)

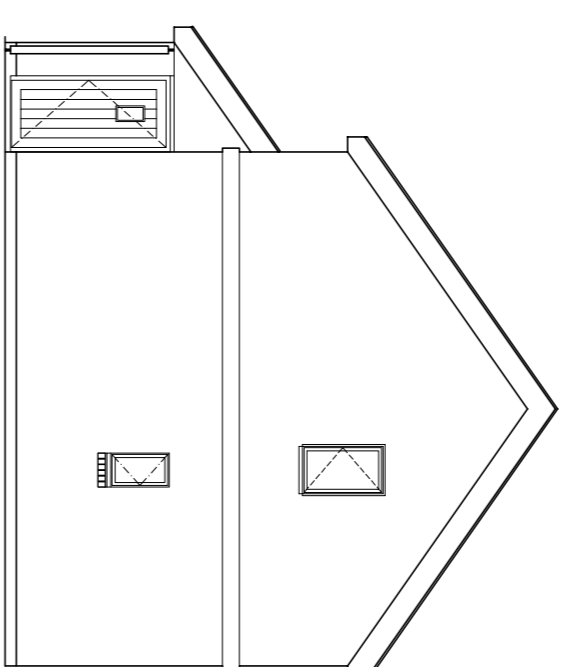


Side elevation

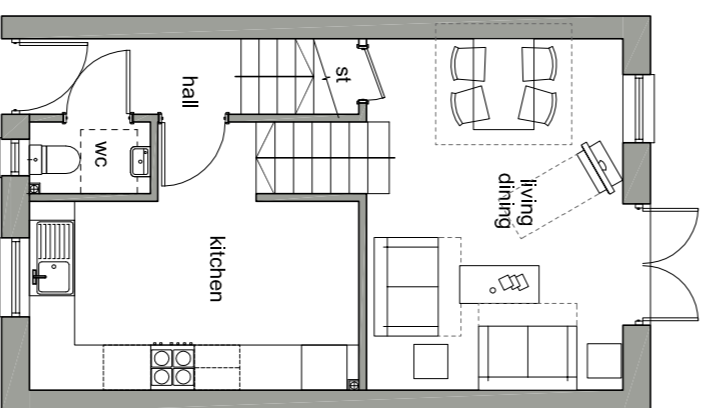


ground floor 73sqm


Split-level house (2-bed)

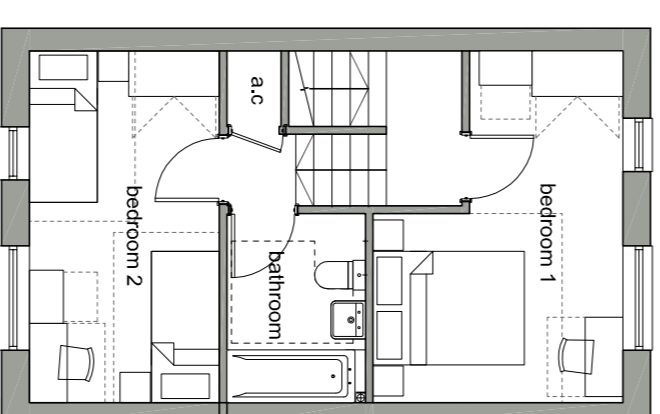


first floor

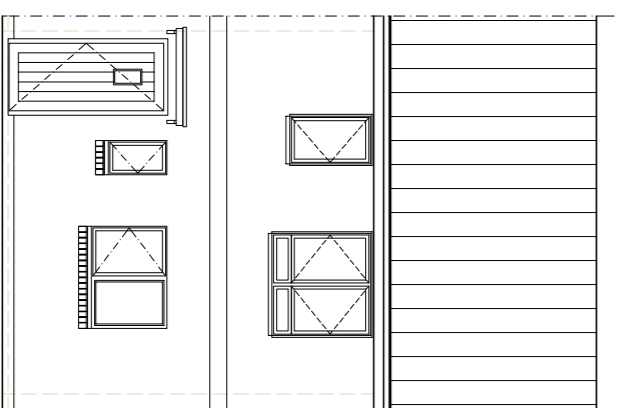

Front elevation (street)

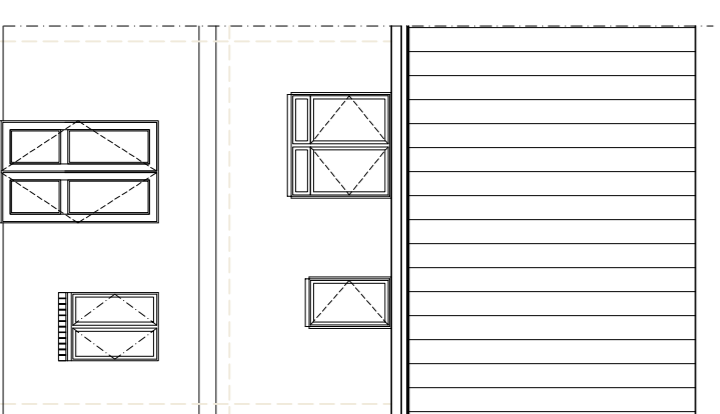

Rear elevation (garden)

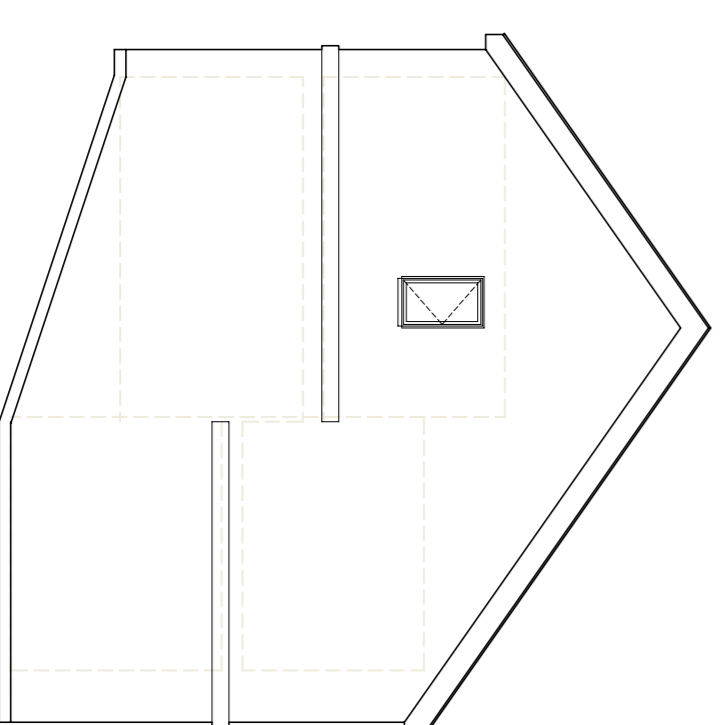

Side elevation

Revision	Description	By	Date
B	CRTRBO Submission	CP	07/01/2016
A	CRTRBO Submission	CP	10/01/2015

gcp Chartered Architects
 10, Colindale Avenue
 Colindale, London, NW9 1NS
 020 8830 8830
 www.gcparchitects.co.uk

MAILSWORTH CLT
 LAWNSIDE CRTBO
 UNIT PLANS & ELEVATIONS

Drawn By: GE
 Checked By: CP
 Date: 30. Oct 2015
 Scale: 1:100 @ A1
 Drawing No: 14054/13
 Rev: B
PLANNING