
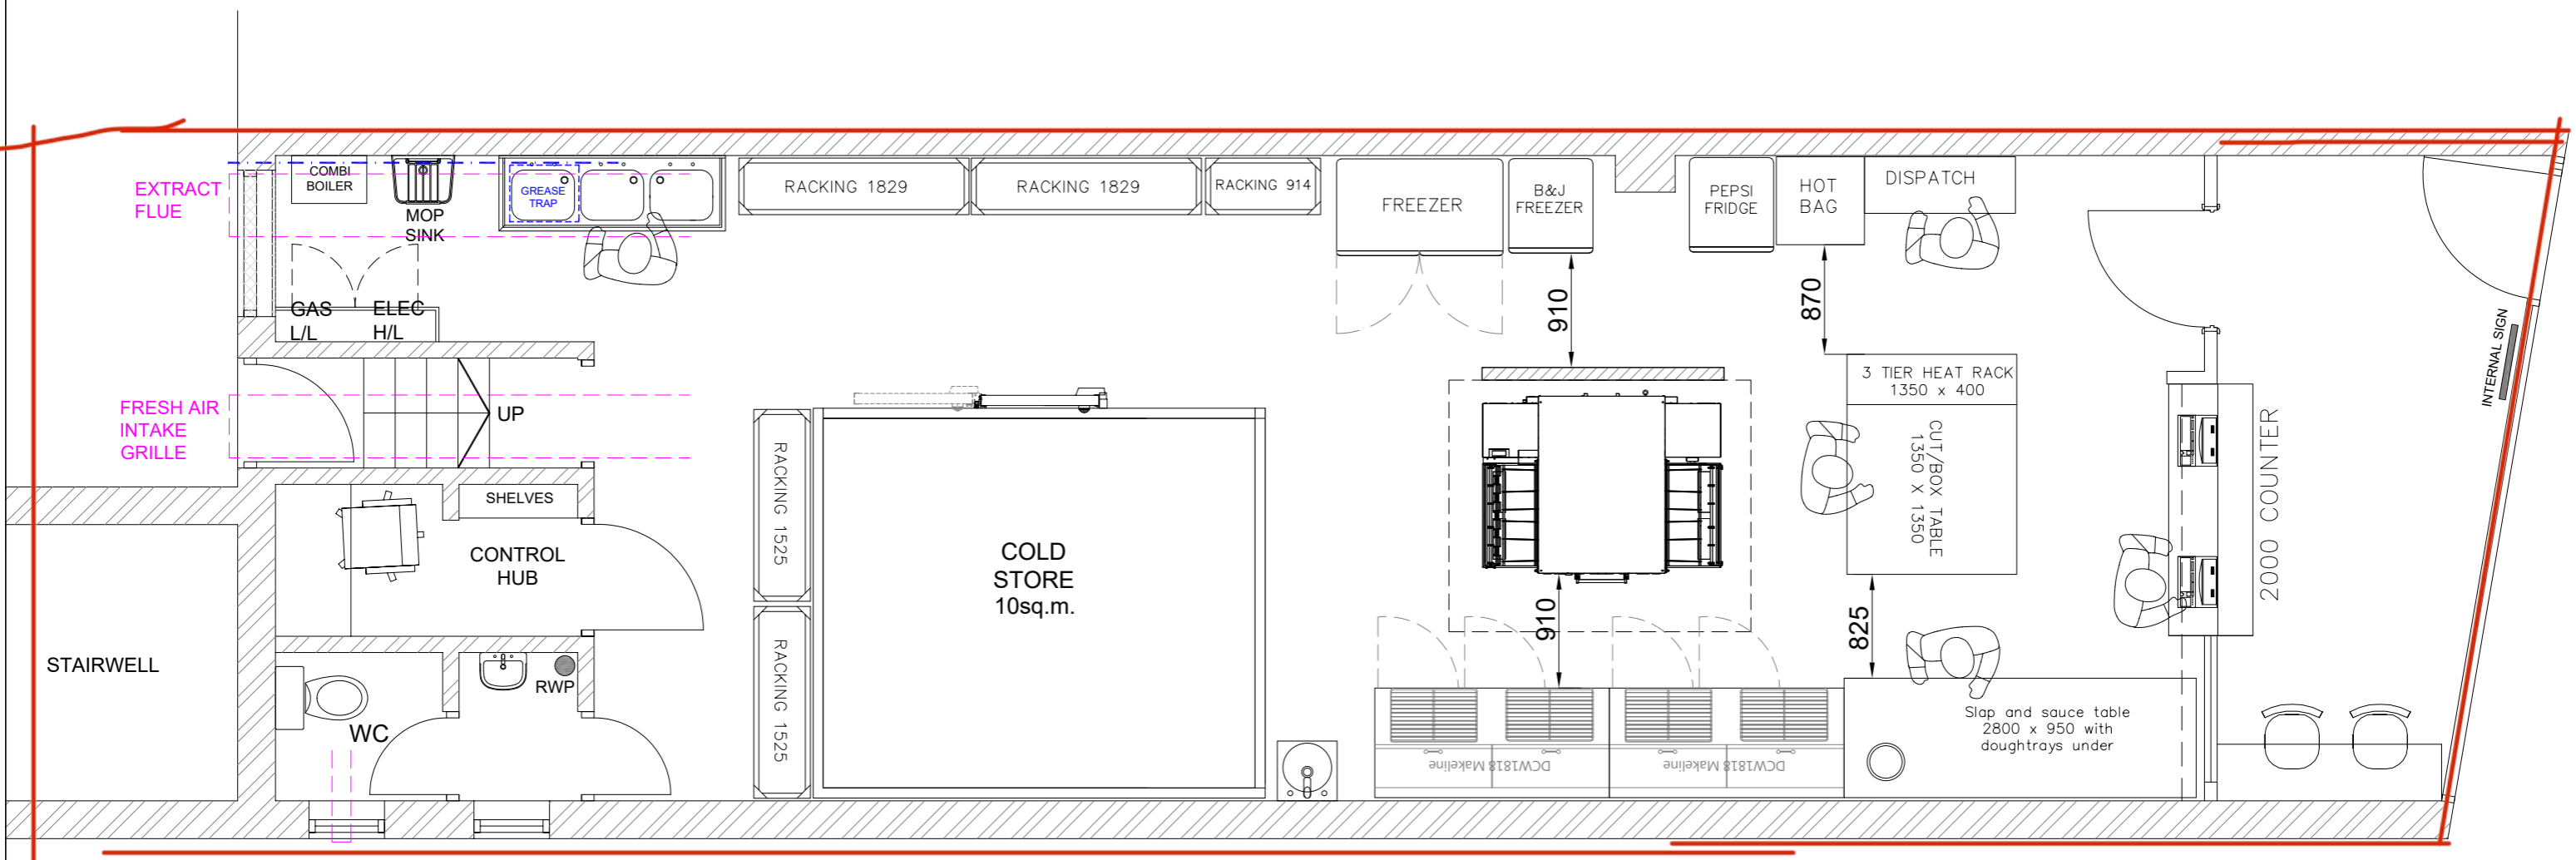


PROPOSED FLOOR PLAN 1:50@A3

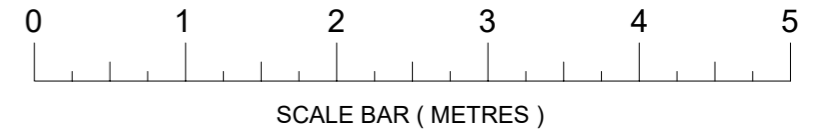

PROPOSED GROUND FLOOR 87.5sq.m / 941sq.ft.

NOTE
DRAWING TO BE READ IN CONJUNCTION WITH AND SUPERSEDED BY SCHEDULE OF WORK DOCUMENT AND SIGNAGE PACKAGE.

CONSERVATION OF FUEL AND POWER
ALL HEATING, COOLING, MECHANICAL VENTILATION AND LIGHTING TO BE DESIGNED IN ACCORDANCE WITH APPROVED DOCUMENT L2B2010.
MAIN CONTRACTOR TO PROVIDE STATEMENT OF SUBMISSIONS TO BUILDING INSPECTOR TO DEMONSTRATE COMPLIANCE.

CH - SUSPENDED CEILING HEIGHT
SH - STRUCTURAL / SOFFIT HEIGHT
BH - BEAM HEIGHT

A	DRAWING REVISED	8.11.21	MAS
REV	AMENDMENT	DATE	CHKD

MA DESIGN
MARTIN ANTHONY DESIGN LIMITED

CLIENT
-

PROJECT
SHOP 4 CLARENDON COURT
54-56 LONDON ROAD
STROUD
GL5 2AD

DRAWING TITLE
PROPOSED PLAN

SCALE 1:50@A3	DRAWN BY MAS	CHECKED -	DATE NOV21
------------------	-----------------	--------------	---------------

TO BE PRINTED ON A3 AT 100% OR NO SCALING

DRAWING NUMBER 21117-10	REVISION A
----------------------------	---------------