


ASTON DOWN
Main Site

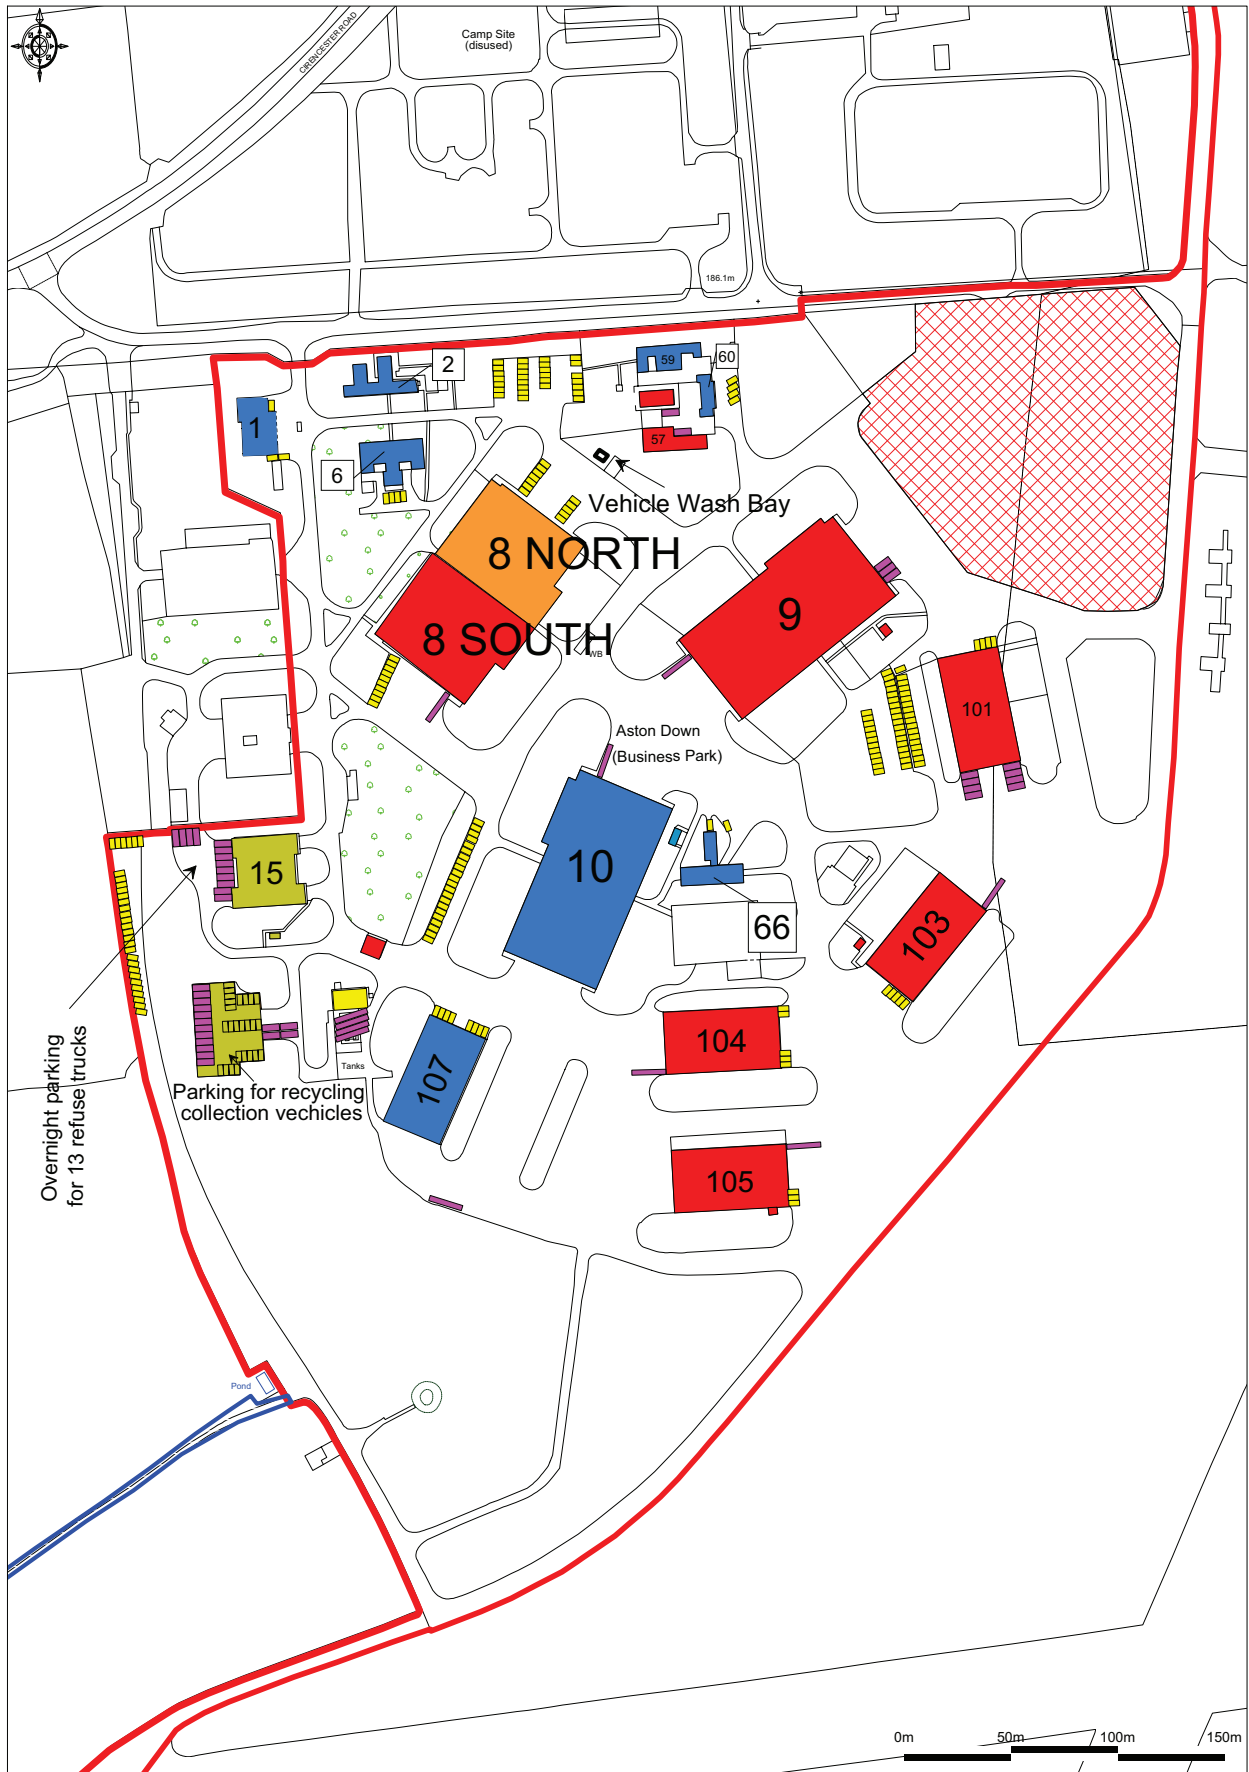

Enabled by
Ordnance Survey

© Crown Copyright 2009. All rights reserved. Licence number 100020449. Plotted Scale - 1:2500

SCALE 1:2500 @ A3
16th March 2009

