

PUBLIC PATH STOPPING UP ORDER

TOWN AND COUNTRY PLANNING ACT 1990: SECTION 257

The Stroud District Council (Eastington Footpath 13)

Stopping Up Order 2020

THIS ORDER IS MADE by Stroud District Council under section 257 of the Town and Country Planning Act 1990 because it is satisfied that it is necessary to stop up the footpath to which this Order relates to enable the development to be carried out in accordance with the planning permission granted under Part III of the Town and Country Planning Act 1990 namely the erection of a new Primary School and Nursery at the site known as Parcel PS1 Land West Of Stonehouse, Grove Lane, Westend [Planning Permission Reference S/14/0810/OUT and S.19/1122/REM].

BY THIS ORDER:


1. The footpath over the land shown by a solid black line between points A and B on the attached plan and described in Part 1 of the Schedule to this Order ("the Schedule") shall be stopped up as provided below.
2. The stopping up of the footpath shall have effect on the date on which Stroud District Council confirm this Order.
3. Where immediately before the date on which this Order comes into effect there is apparatus in, on, over, under, along or across the Original Section belonging to statutory undertakers for carrying on their undertaking, those undertakers shall continue to have the same rights in respect of that apparatus as they then had.

This Order may be cited as the "Stroud District Council (Eastington Footpath 13) Stopping Up Order 2020".



Key:

- Application Boundary
- Path to be Stopped Up
- Existing Surrounding PROW/Bridleway
- OOOO Unaffected Section of Route

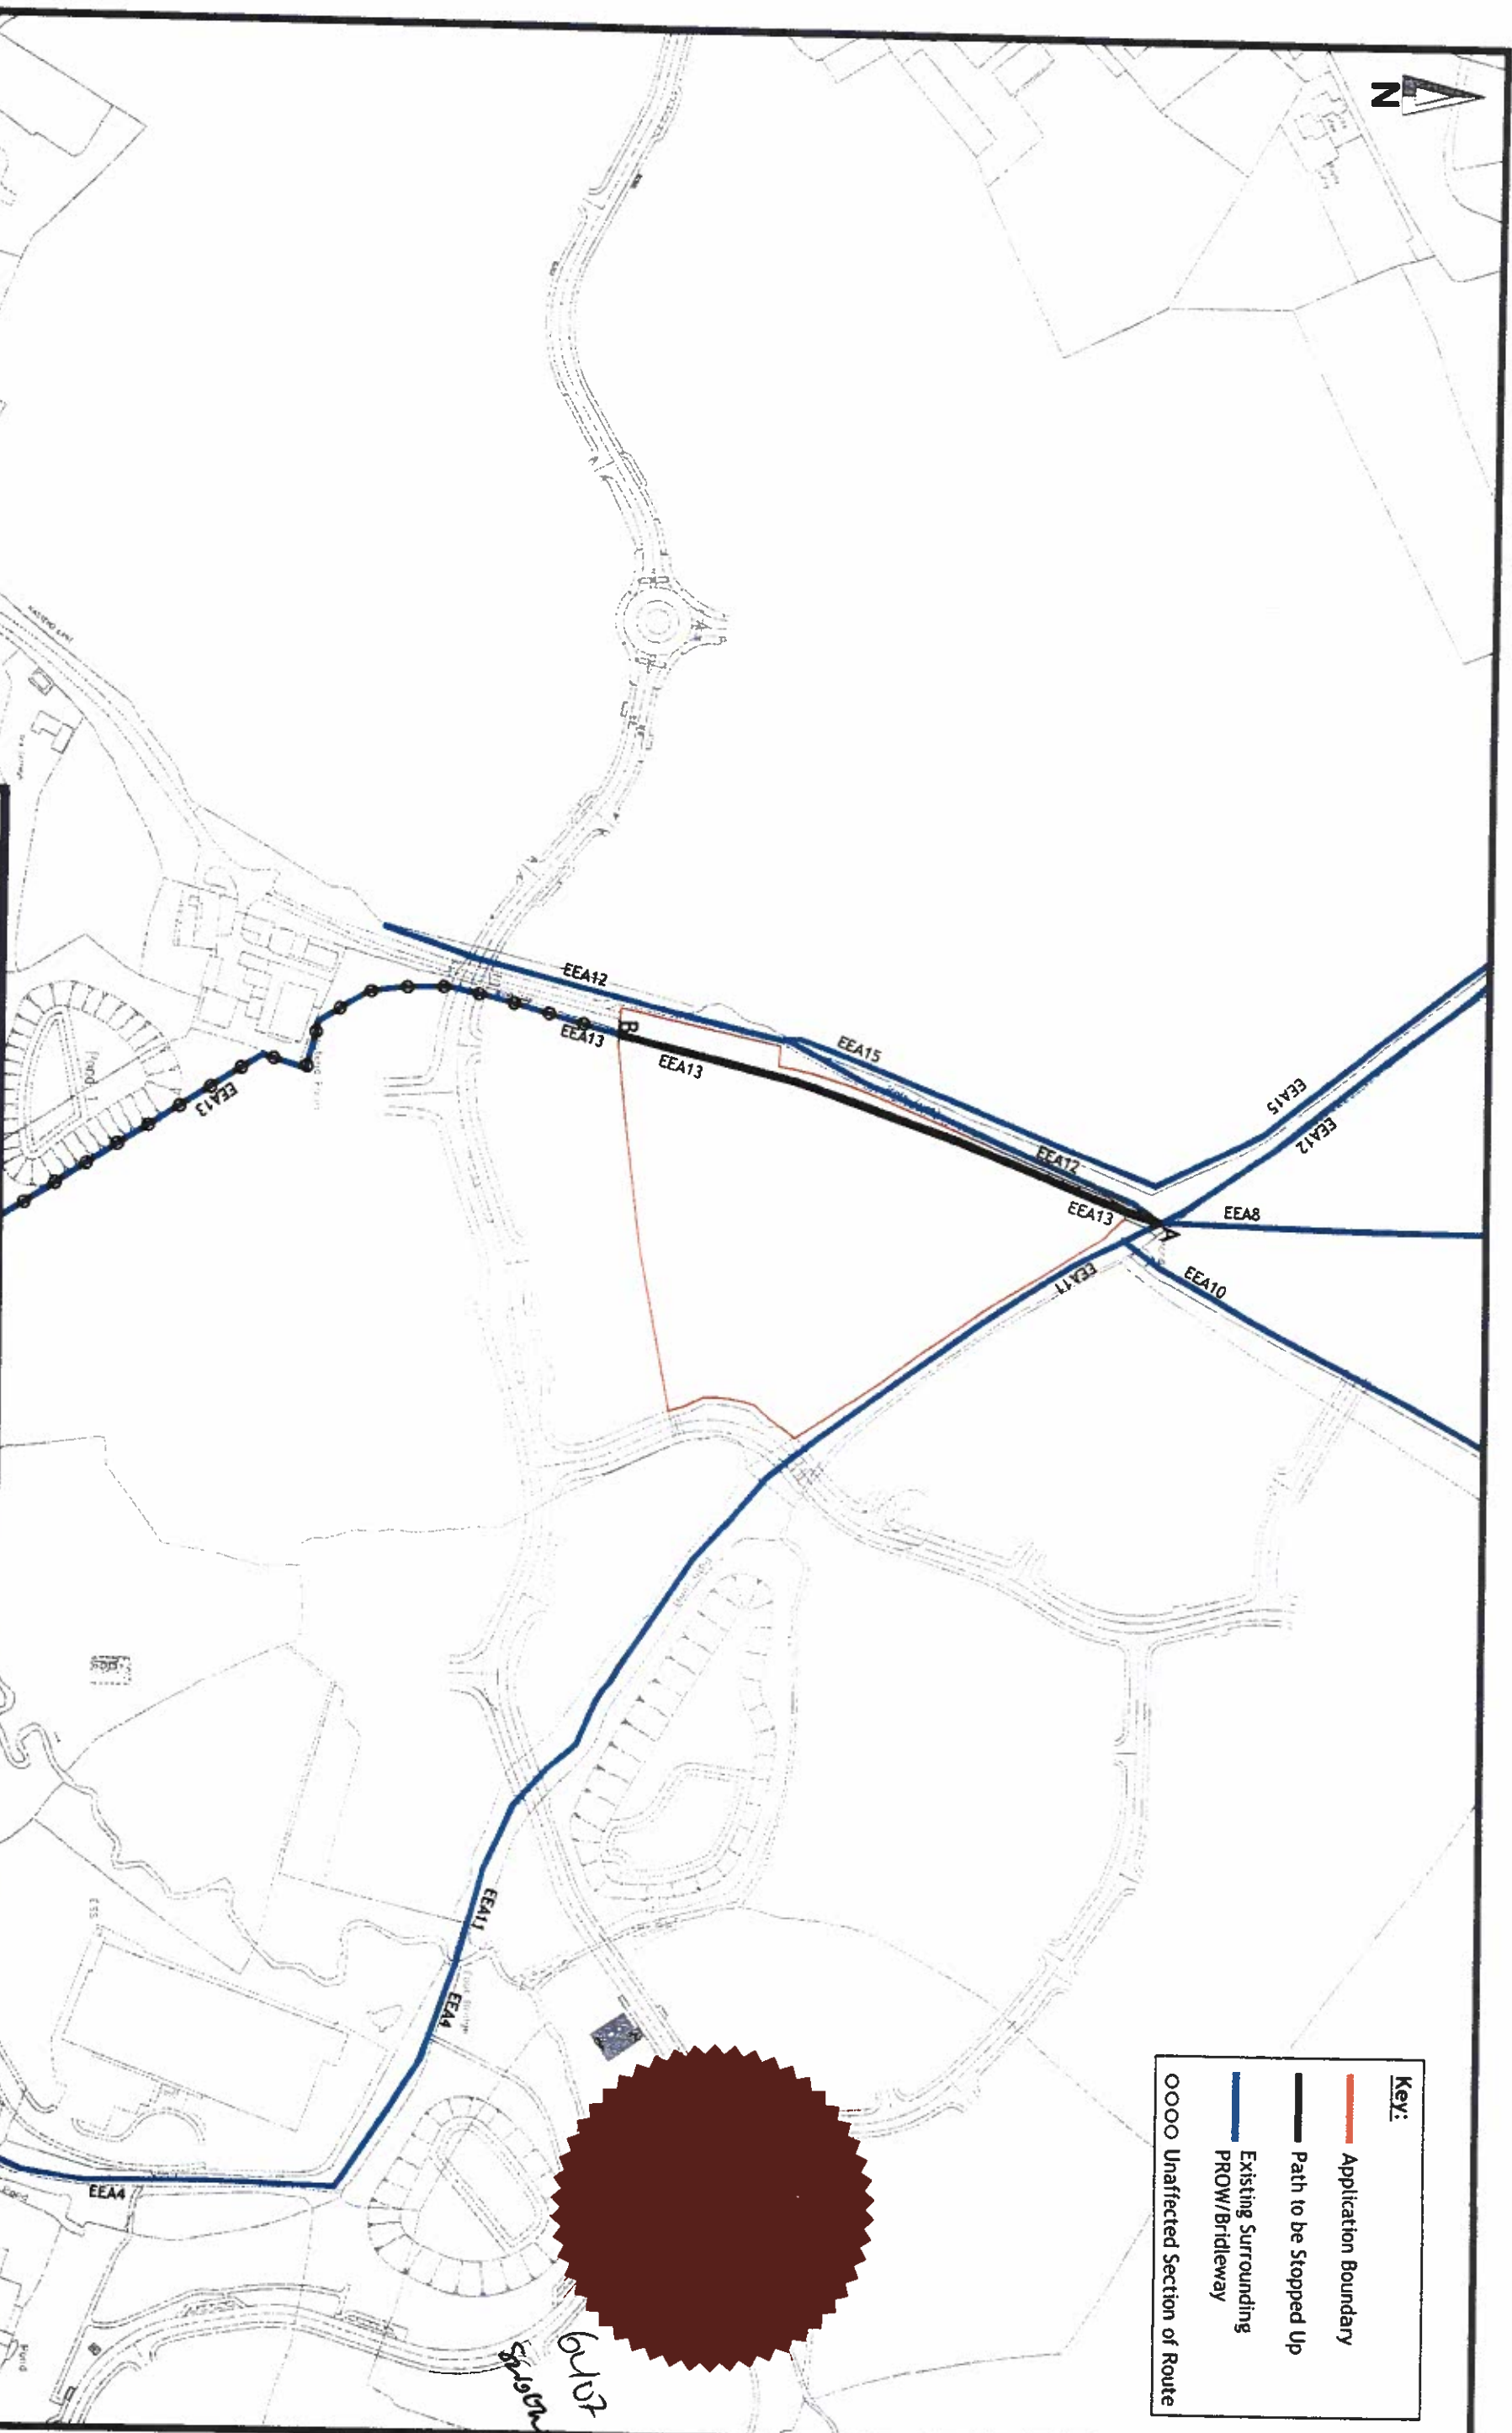

*6/1/20
Egerton pm*

<p>Site Name: Stonehouse</p> <p>Opening Title: Public Right of Way Stopping Up Part EEA 13</p>		<p>Opening Number: STH.SS.P.3</p>		<p>Scale: 1:2500 @ A3</p>	
Drawn By:	Checked By:	Date:	Scale:	<p>RobertHitchins The Complete Development Solution Tel: 01282 40944 www.roberthitchins.co.uk</p>	
SJH	EJA	03.06.2020	1:2500 @ A3		

SCHEDULE

PART I


Description of the Original Section

The section of footpath situated between points A (OS Grid Reference SO 79416 06706) and B (OS Grid Reference SO 79349 06493) marked on the attached plan by a solid black line which measures approximately 223 metres long and an unknown width

The Order is made this 20th day of November 2020

THE COMMON SEAL of the)
STROUD DISTRICT COUNCIL)
was hereunto affixed in the presence of:)

Swobberspon

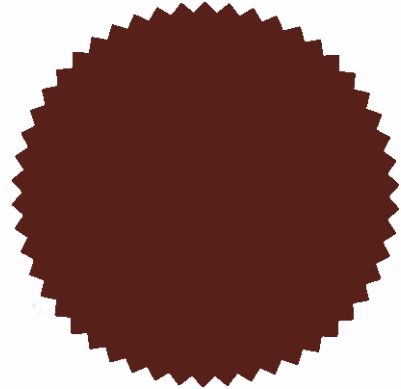

Authorised Officer

6407