






Appendix 2 (a)

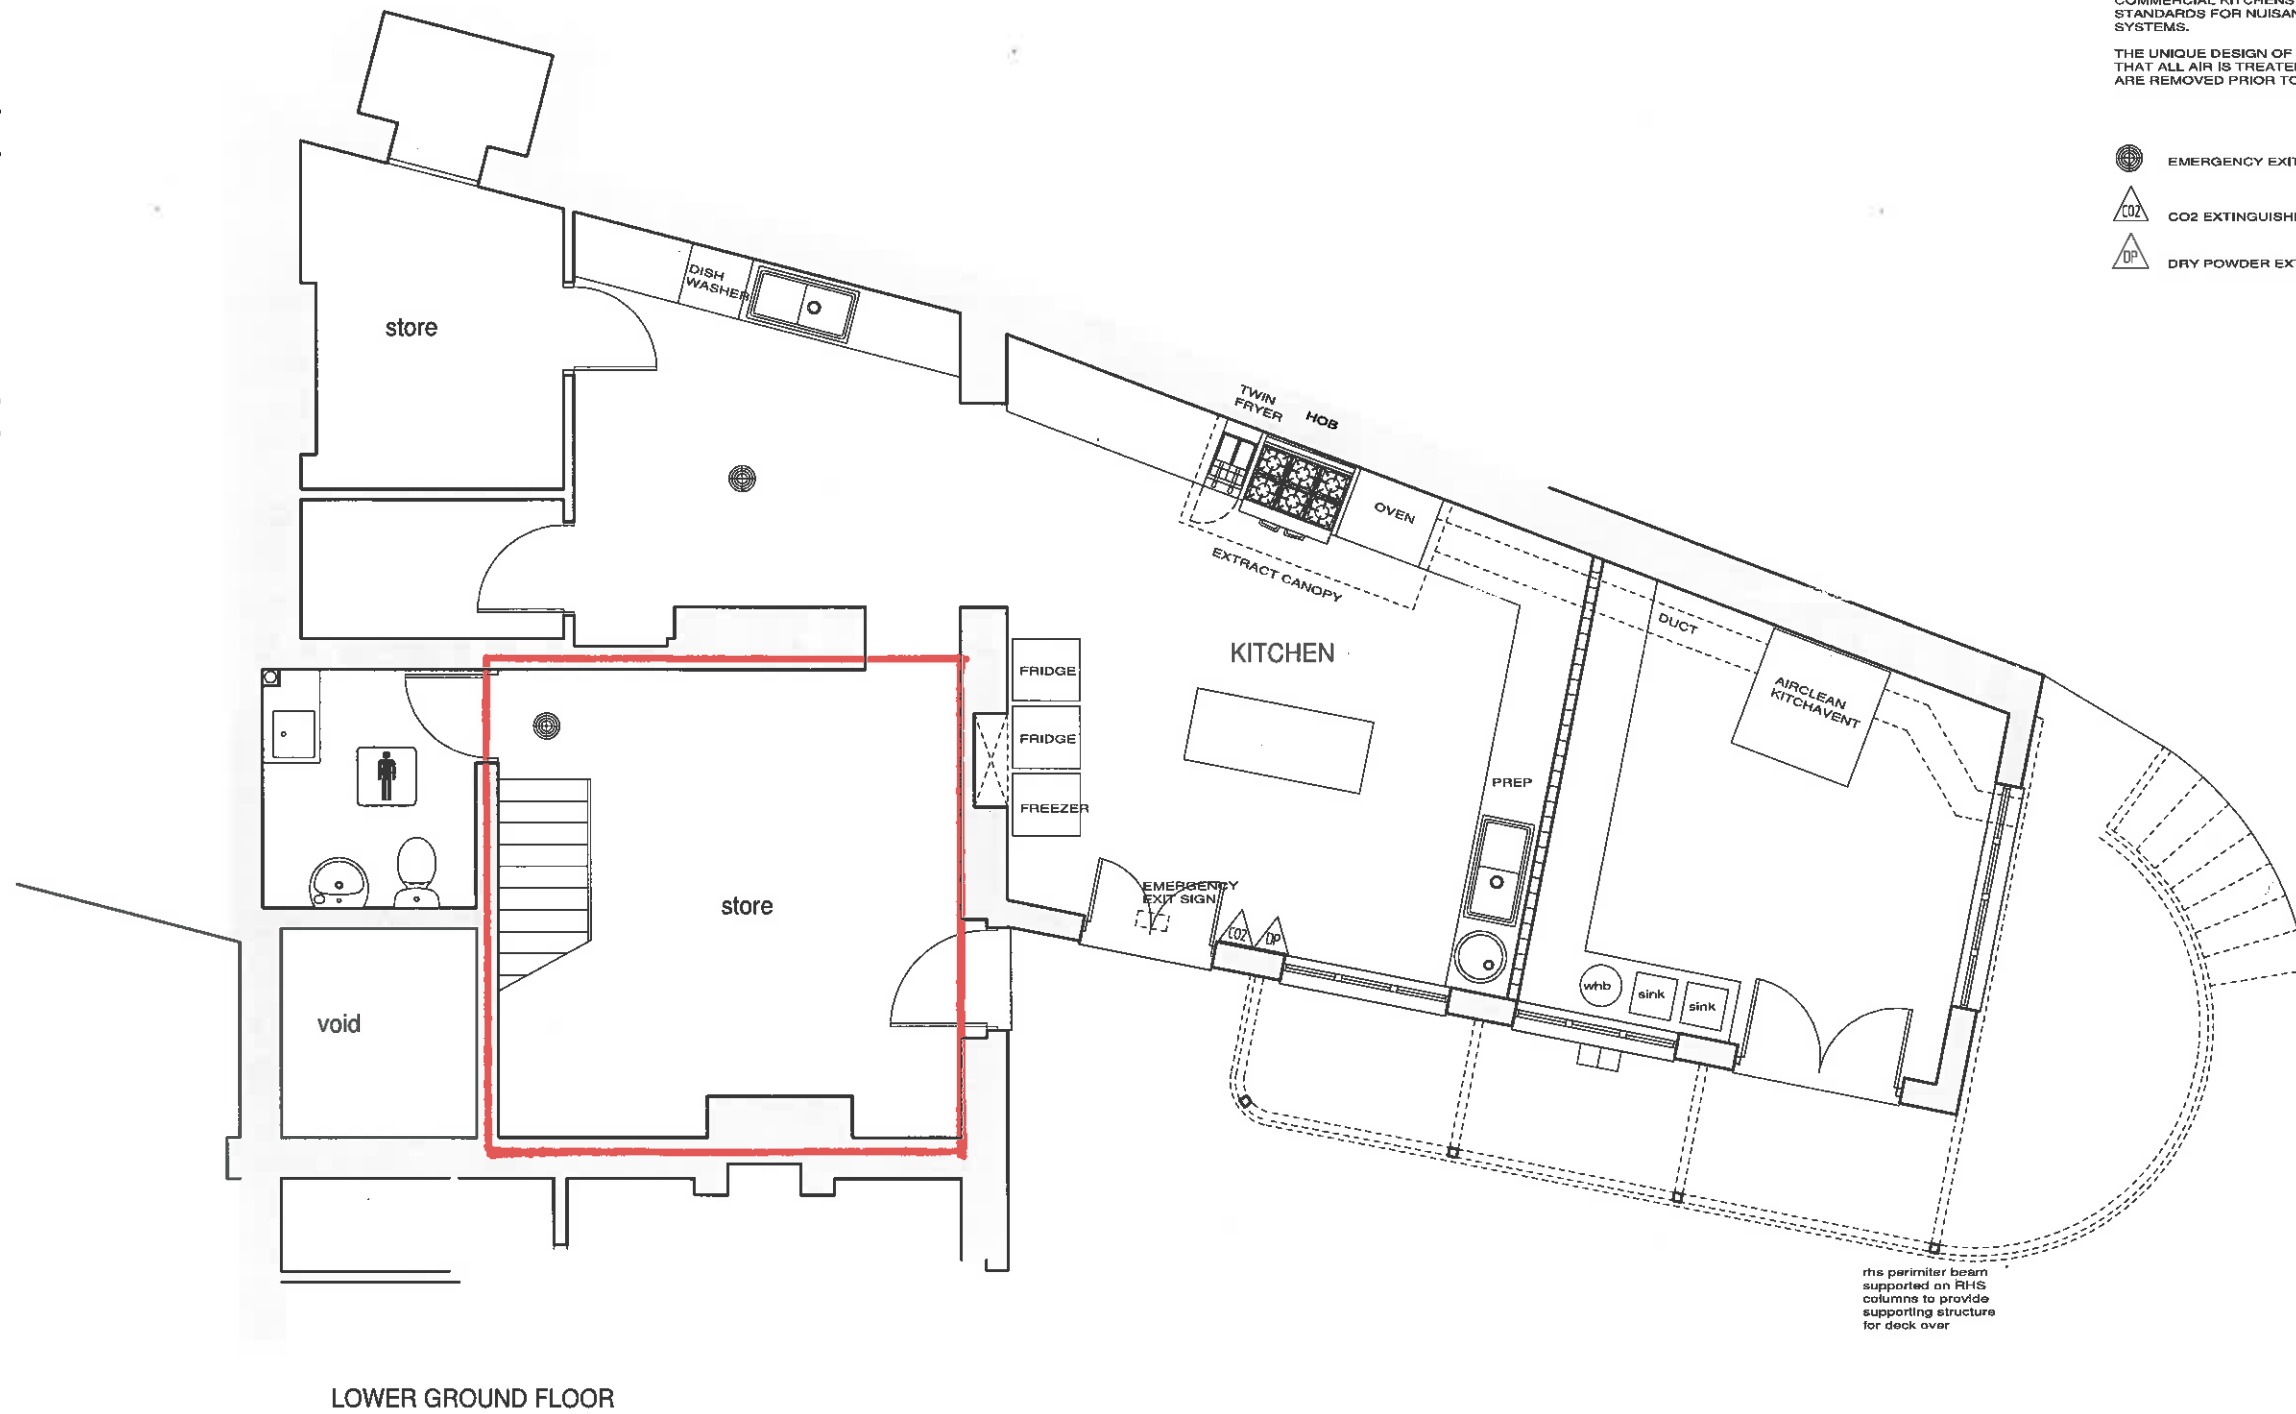

KITCHEN EXTRACT SYSTEM
 THE AIRCLEAN KITCHAVENT SYSTEM IS DESIGNED TO CONTROL NUISANCE GREASE, SMOKE AND ODOUR DISCHARGE FROM COMMERCIAL KITCHENS IN LINE WITH DW 172 AND THE DEFRA STANDARDS FOR NUISANCE CONTROL FROM KITCHEN EXTRACT SYSTEMS.
 THE UNIQUE DESIGN OF THE KITCHAVENT HOUSING ENSURES THAT ALL AIR IS TREATED AND GREASE, SMOKE AND ODOUR ARE REMOVED PRIOR TO DISCHARGE

-  EMERGENCY EXIT SIGN
-  CO2 EXTINGUISHER
-  DRY POWDER EXTINGUISHER

rhs perimeter beam supported on RHS columns to provide supporting structure for deck over

 = licensable boundary