


Copyright Pegasus Planning Group Ltd. Crown copyright. All rights reserved. Ordnance Survey Copyright Licence number: 100042073. Promap Licence number: 10020649. Emphasis Licence number: 100031873. Standard OS Licence rights conditions apply. Pegasus accepts no liability for any use of this document other than for its original purpose, or by its original client, or following Pegasus' express agreement to such use. T 01886 441717 www.pegasuspg.co.uk

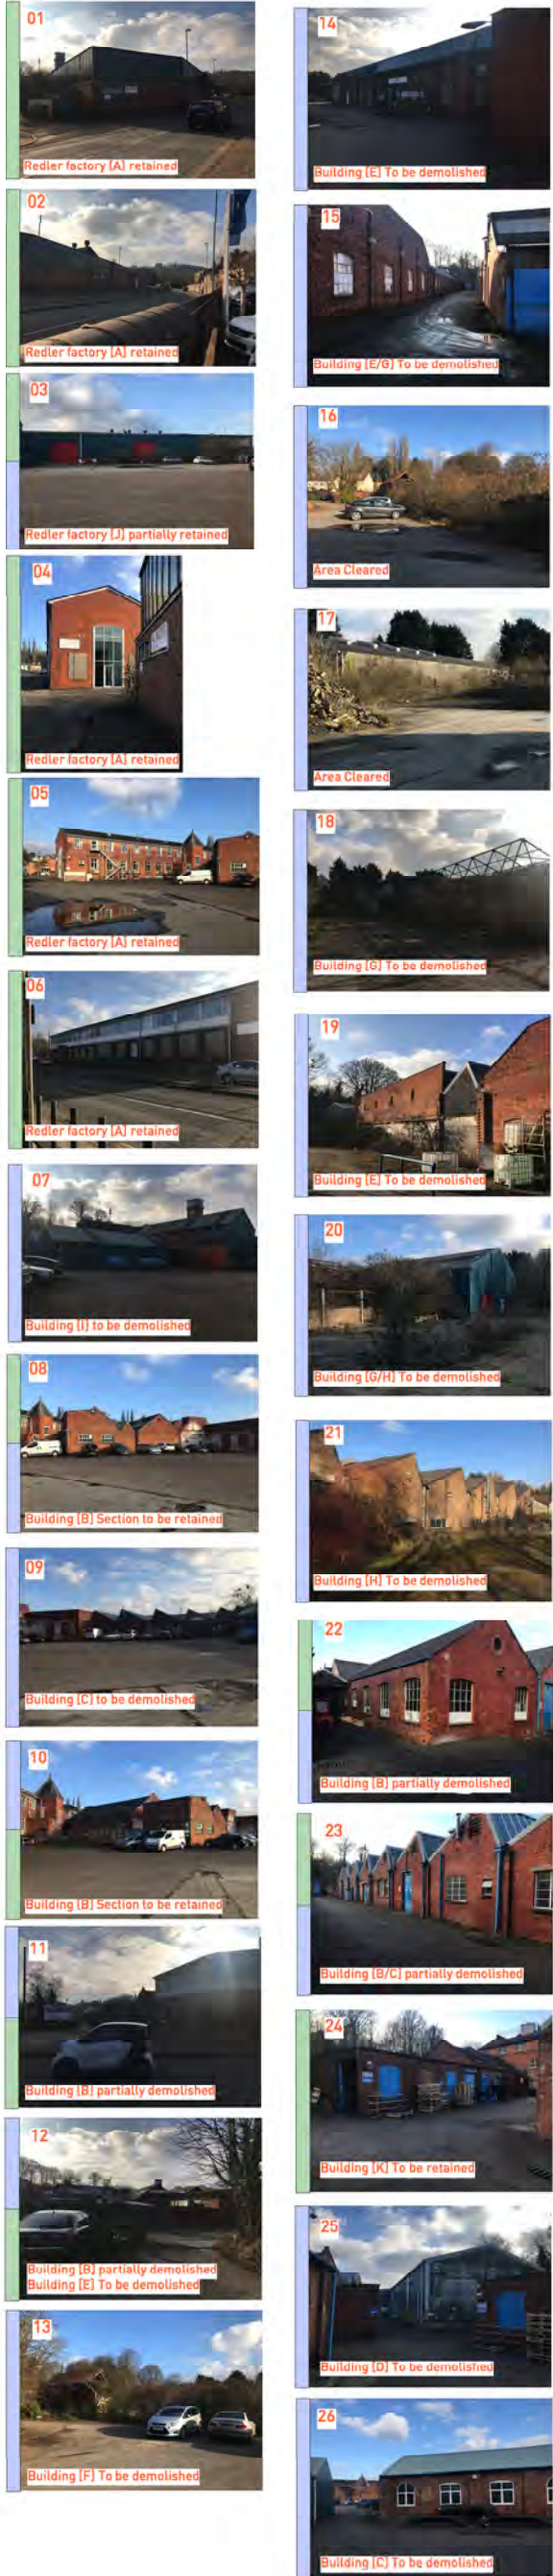

**KEY**

- SITE BOUNDARY
- BUILDINGS TO BE DEMOLISHED
- BUILDINGS TO BE RETAINED
- PHOTO VIEW LOCATION
- AREA OF DEMOLITION WORKS PREVIOUSLY APPROVED

PROPOSED DEMOLITION SCHEDULE		
BUILDING	AREA RETAINED (M <sup>2</sup> )	AREA DEMOLISHED (M <sup>2</sup> )
A	660.5M <sup>2</sup>	-
B	1124.5M <sup>2</sup>	777.2M <sup>2</sup>
C	4.5M <sup>2</sup>	850.3M <sup>2</sup>
D	-	808.3M <sup>2</sup>
E	-	3936.5M <sup>2</sup>
F	-	463.3M <sup>2</sup>
G	-	1350.0M <sup>2</sup>
H	-	4868.3M <sup>2</sup>
I	-	681.2M <sup>2</sup>
J	1493.7M <sup>2</sup>	2292.3M <sup>2</sup>
K	231.2M <sup>2</sup>	-
<b>TOTAL</b>	<b>3,514.4M<sup>2</sup></b>	<b>16,027.4M<sup>2</sup></b>

## PROPOSED DEMOLITION PLAN LAND OFF DUDBRIDGE ROAD

