
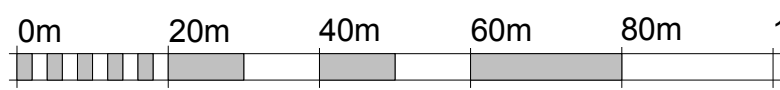


 Site Application Boundary

PLANNING

Project
 Middle Hill
 Chalford
 Drawing Title
 Location Plan

Date	Scale	Drawn by	Check by
03/23/18	1 : 1000 @ A3	BRD	TM
Project No	Drawing No		Revision
28104	PL_01		

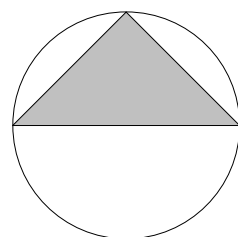

VISUAL SCALE 1:1000 @ A3

J:\28000 - 28999\28100 - 28199\28104 - Middle Hill, Chalford, Stroud\A4 - Dwgs & Registers\Arch & Design\Drawings - Planning\28104 - Chalford_GreenSquare REV C_ALTERNATIVE.rvt 100019279.

**BARTON
 WILLMORE**

Planning • Master Planning & Urban Design •
 Architecture • Landscape Planning & Design • Environmental
 Planning • Graphics Communication • Public Engagement • Research

bartonwillmore.co.uk



Offices at Bristol Cambridge Cardiff Ebbsfleet Edinburgh
 Leeds London Manchester Newcastle Reading Solihull
 Southampton