

WATER MAIN

O/S Map scale: 1:1250
Date of issue: 25.10.18

LINING

- BI - BITUMEN
- CL - CEMENT
- PL - PLASTIC
- RL - RUBBER LINING
- O - OTHER

MATERIALS

- AC - ASBESTOS CEMENT
- AK - ALKATHENE
- C - CONCRETE
- CL - CLAY
- CU - COPPER
- DI - DUCTILE IRON
- GF - GLASS FIBRE
- GRG - GLASS REINFORCED CONCRETE
- GRP - GLASS REINFORCED PLASTIC
- HDPE - HIGH DENSITY POLYETHYLENE
- HDPE - HIGH PERFORMANCE POLYETHYLENE
- LDPE - LOW DENSITY POLYETHYLENE
- LEAD - LEAD
- MDPE - MEDIUM DENSITY POLYETHYLENE
- O - OTHER
- PC - PRE-STRESSED CONCRETE
- PF - PITCH FIBRE
- PP - POLYPROPYLENE
- PVC - POLYVINYL CHLORIDE
- RPM - REINFORCED PLASTIC MATRIX



Change In Characteristic


- Marker Post
- Cable Junction
- Anode
- Boundary Box
- Stop tap
- Cross Piece
- Strainer
- Listening Post
- Revenue Meter
- Housing, Building
- Housing, Kiosk
- Housing, Other

Water Isolation Valve (Closed)

- Water Isolation Valve (Open)
- Water Isolation Valve (Partially Open)
- Water Air Valve
- Pressure Reducing Valve
- Pressure Sustaining Valve
- Non-Return Valve
- Float Valve
- Hydrant (Single/Double)
- Washout (Single/Double)

Pumping Facility

- Booster Facility
- Potable Water Storage
- Water Tower
- Well / Borehole
- Intake
- Water Treatment Works / Chamber

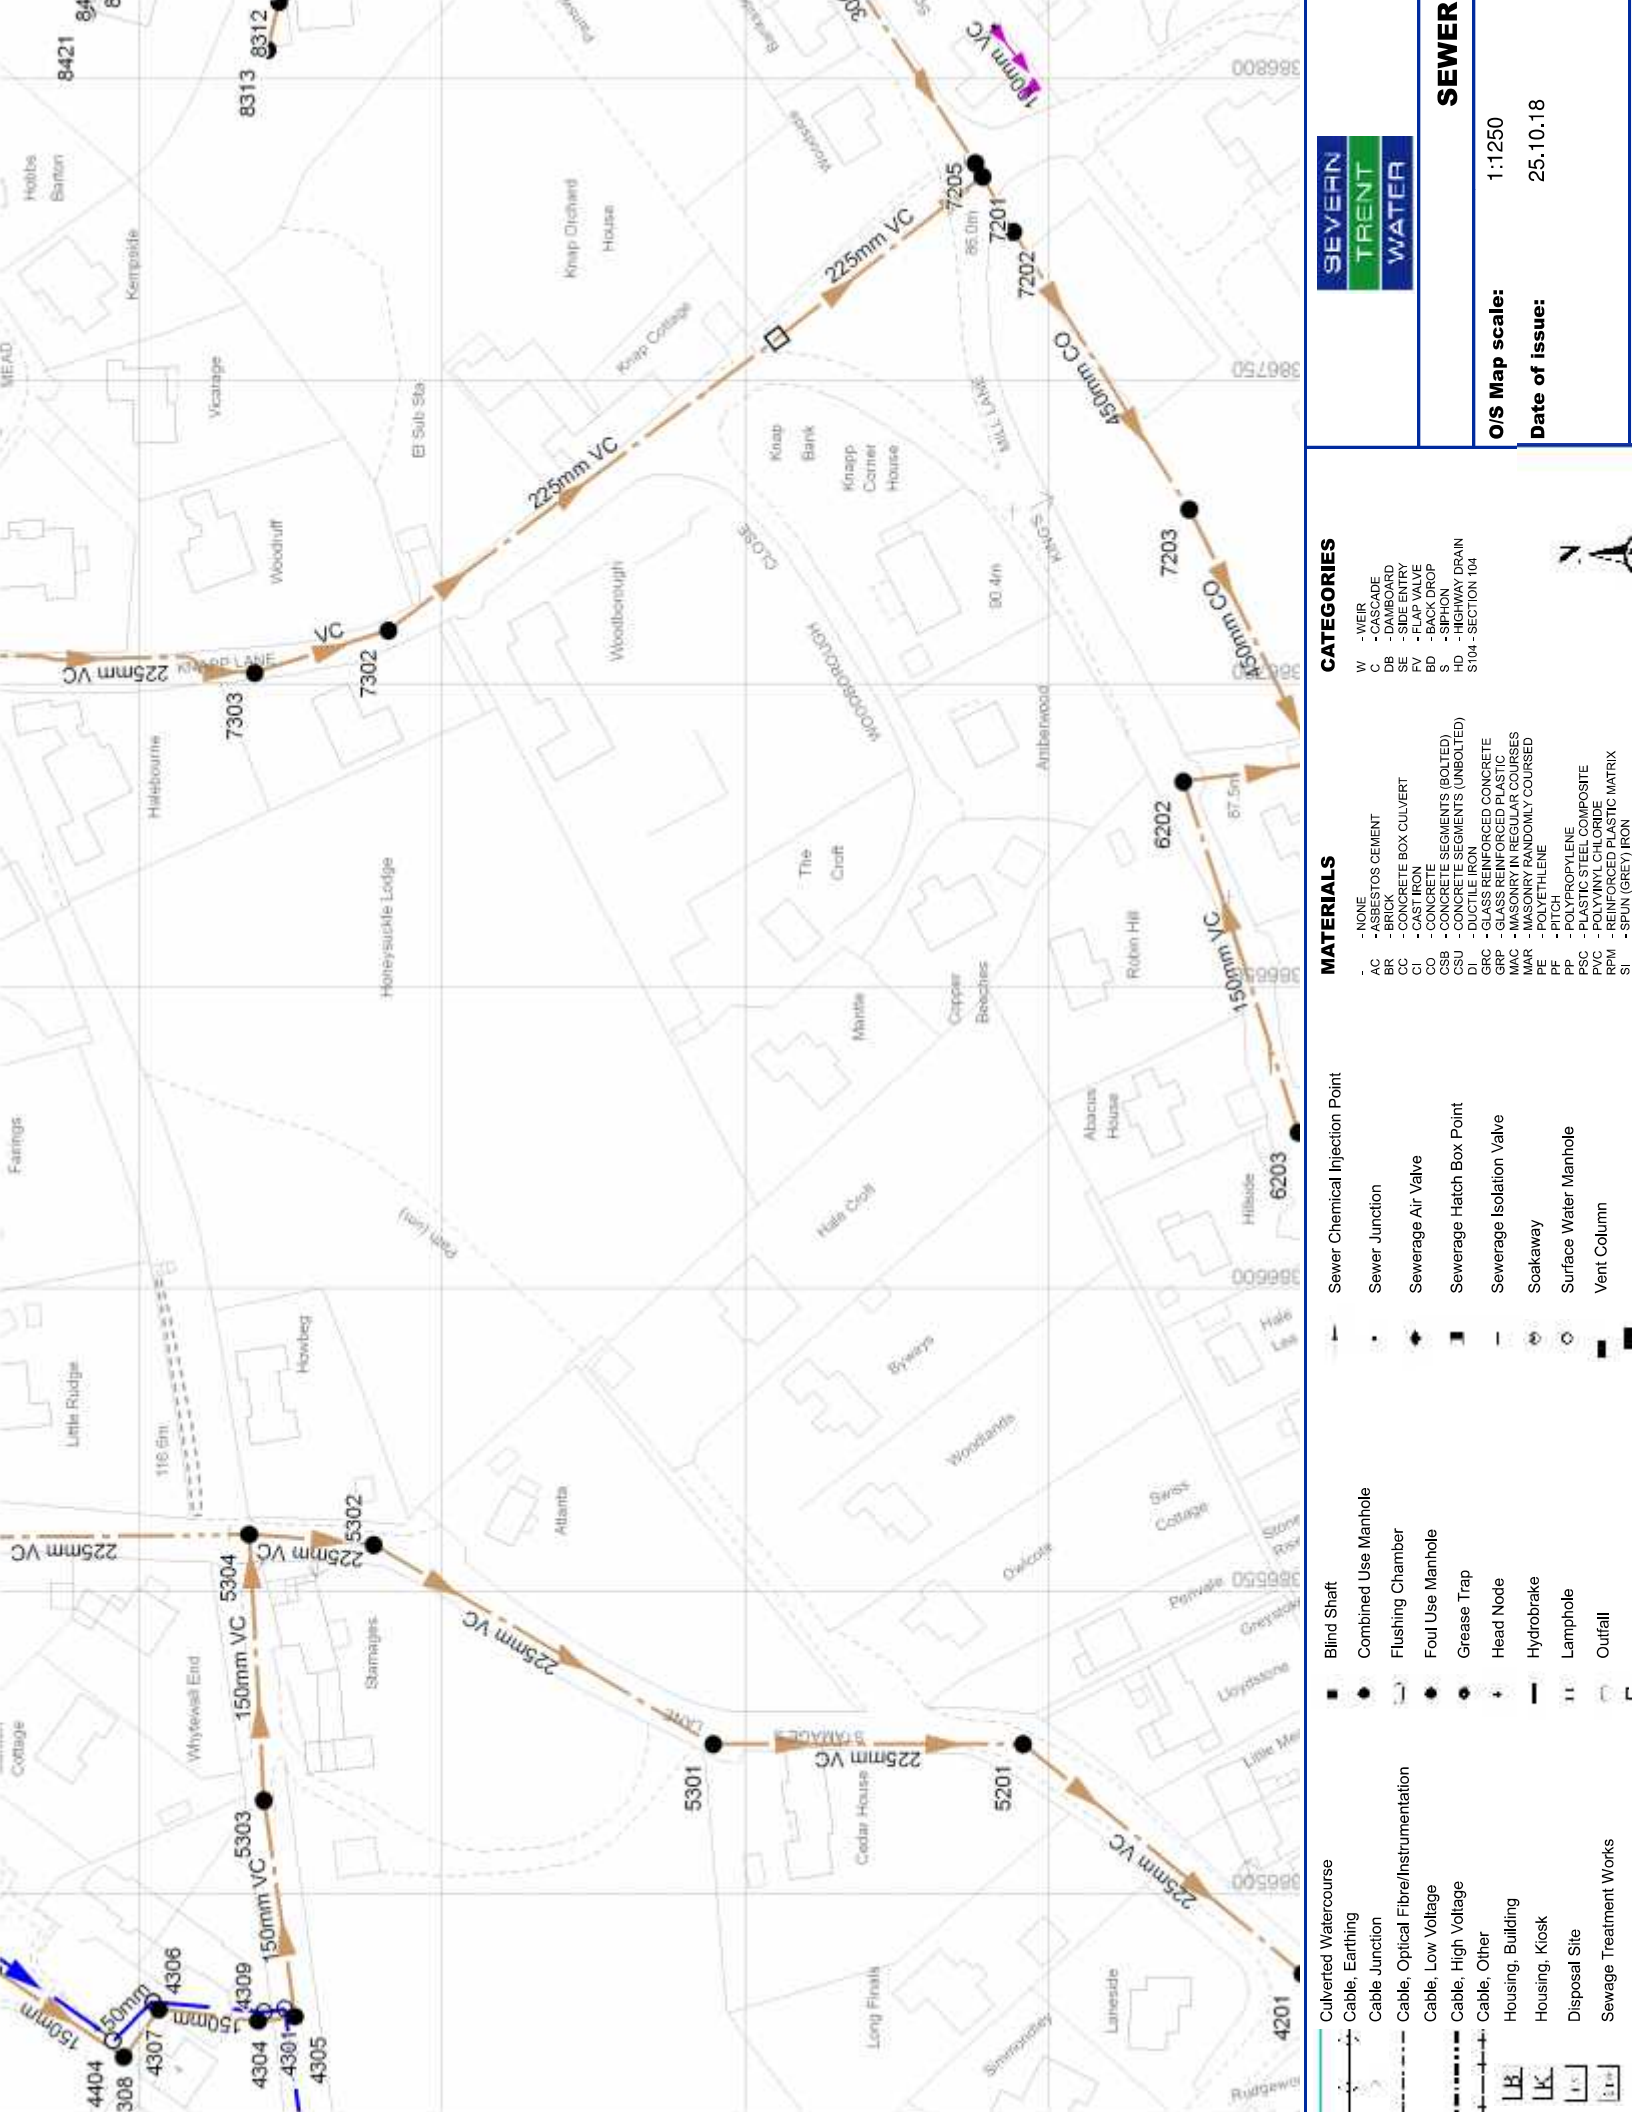

SEWER

O/S Map scale: 1:1250
 Date of issue: 25.10.18

CATEGORIES

- W - WEIR
- C - CASCADE
- DB - DAM BOARD
- SE - SIDE ENTRY
- FV - FLAP VALVE
- BD - BACK DROP
- S - SIPHON
- HD - HIGHWAY DRAIN
- S104 - SECTION 104

MATERIALS

- AC - NONE
- AS - ASBESTOS CEMENT
- BR - BRICK
- CC - CONCRETE BOX CULVERT
- CI - CAST IRON
- CO - CONCRETE
- CSB - CONCRETE SEGMENTS (GOLTED)
- CSU - CONCRETE SEGMENTS (UNBOLTED)
- GR - GLASS
- GRP - GLASS REINFORCED CONCRETE
- MAC - MASONRY IN REGULAR COURSES
- MAR - MASONRY RANDOMLY COURSED
- PE - POLYETHYLENE
- PF - PITCH
- PP - POLYPROPYLENE
- PSC - PLASTIC STEEL
- PVC - POLYVINYL CHLORIDE
- RPM - REINFORCED PLASTIC MATRIX
- SI - SPUN (GREY) IRON

Sewer Chemical Injection Point

- Sewer Junction
- Sewerage Air Valve
- Sewerage Hatch Box Point
- Sewerage Isolation Valve
- Soakaway
- Surface Water Manhole
- Vent Column

Blind Shaft

- Combined Use Manhole
- Flushing Chamber
- Foul Use Manhole
- Grease Trap
- Head Node
- Hydrobrake
- Lamphole
- Outfall

Culverted Watercourse

- Cable, Earthing
- Cable Junction
- Cable, Optical Fibre/Instrumentation
- Cable, Low Voltage
- Cable, High Voltage
- Cable, Other
- Housing, Building
- Housing, Kiosk
- Disposal Site
- Sewage Treatment Works

