


This drawing is copyright and may not be reproduced without the permission of gcp Chartered Architects Ltd. All drawings to be read in conjunction with the project specification with all works carried out in accordance with the latest British Standards and Codes of practice. Except for the purposes of assessing planning applications, this drawing is not to be scaled. Use figured dimensions only. All dimensions are to be checked on site and any discrepancies between this drawing and other information given elsewhere must be reported to gcp Chartered Architects before work proceeds.

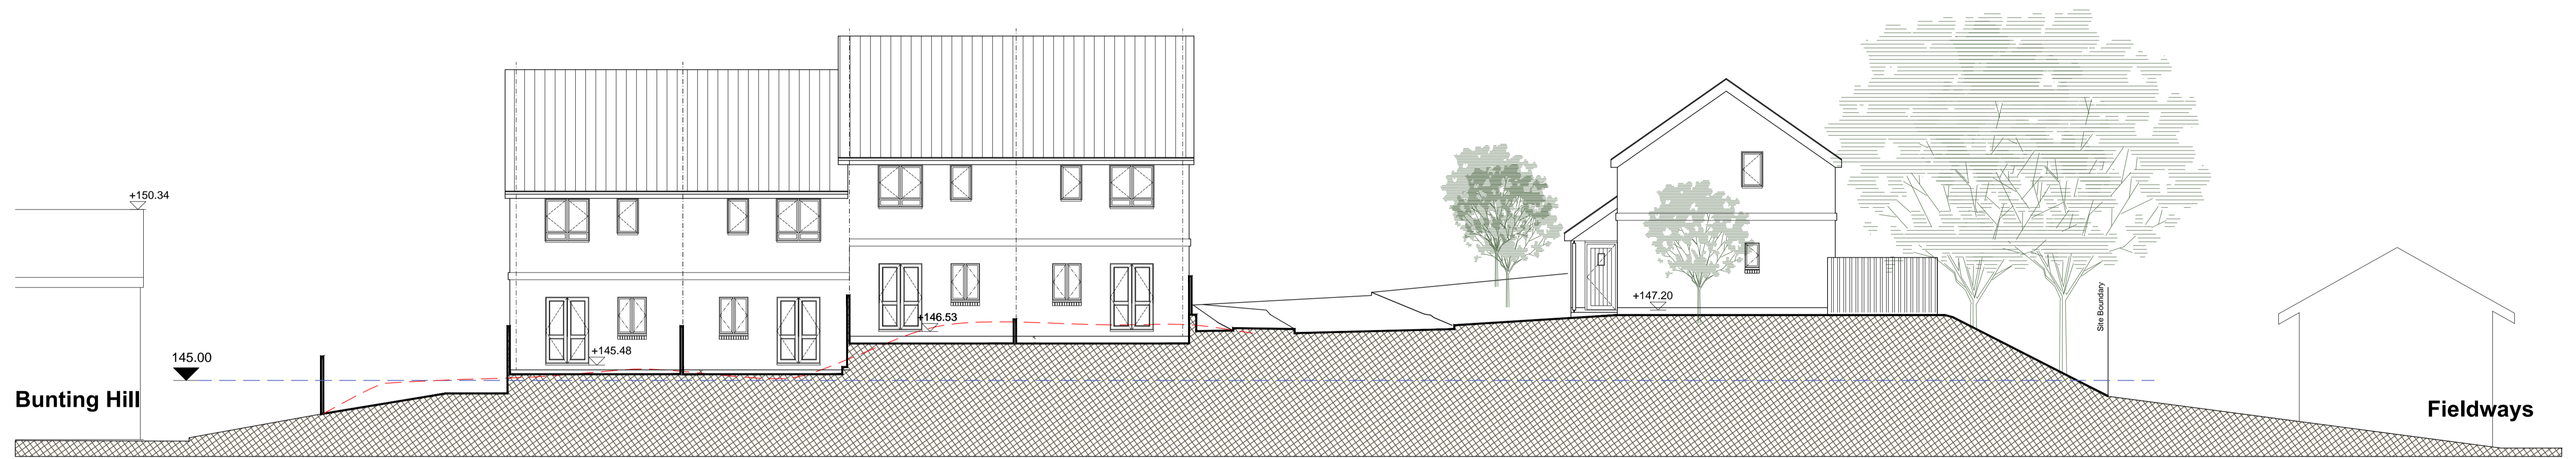

Block Section / Elevation C-C



Block Section / Elevation D-D

C	House block moved and planting updated	GE	13.01.2016
B	CRTBO Submission	CP	07.01.2016
A	First Issue	CP	10.12.2015
Revision	Description	Rev By	Date

gcp Chartered Architects
 architecture project management sustainable design
 Suite 10, Corum 2
 Corum Office Park
 Crown Way
 Wansley
 Bristol BS30 8FJ
 T: 0117 9676266
 email@gpcarch.co.uk
 www.gpcarch.co.uk

Project Title:
**NAILSWORTH CLT
 LAWSIDE CRTBO**

Drawing Title:
**SITE ELEVATIONS - PROPOSED
 SHEET 2 of 2**

Drawn By: GE Date: 30 Oct. 2015
 Checked By: CP Scale: 1:100 @ A1
 Drawing No: **14054/12** Rev: **C**
 Status: **PLANNING**