

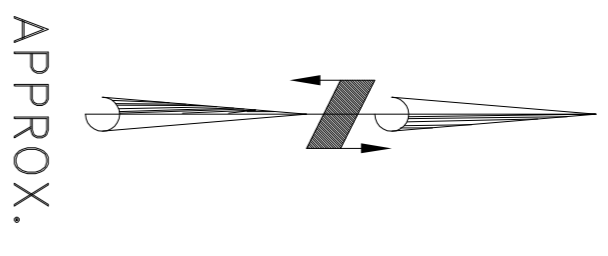
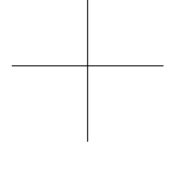
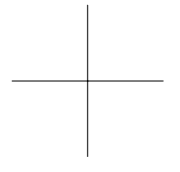
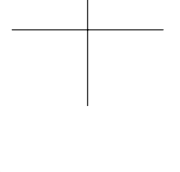
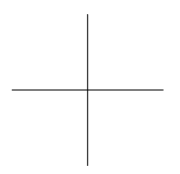
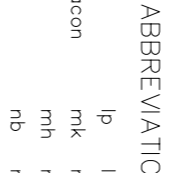
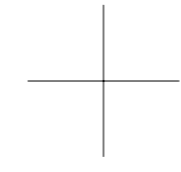


199880.00 N

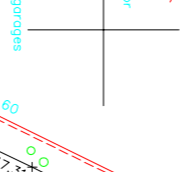


APPROX.




199840.00 N

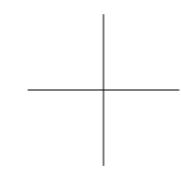

A
30.00m
1:200

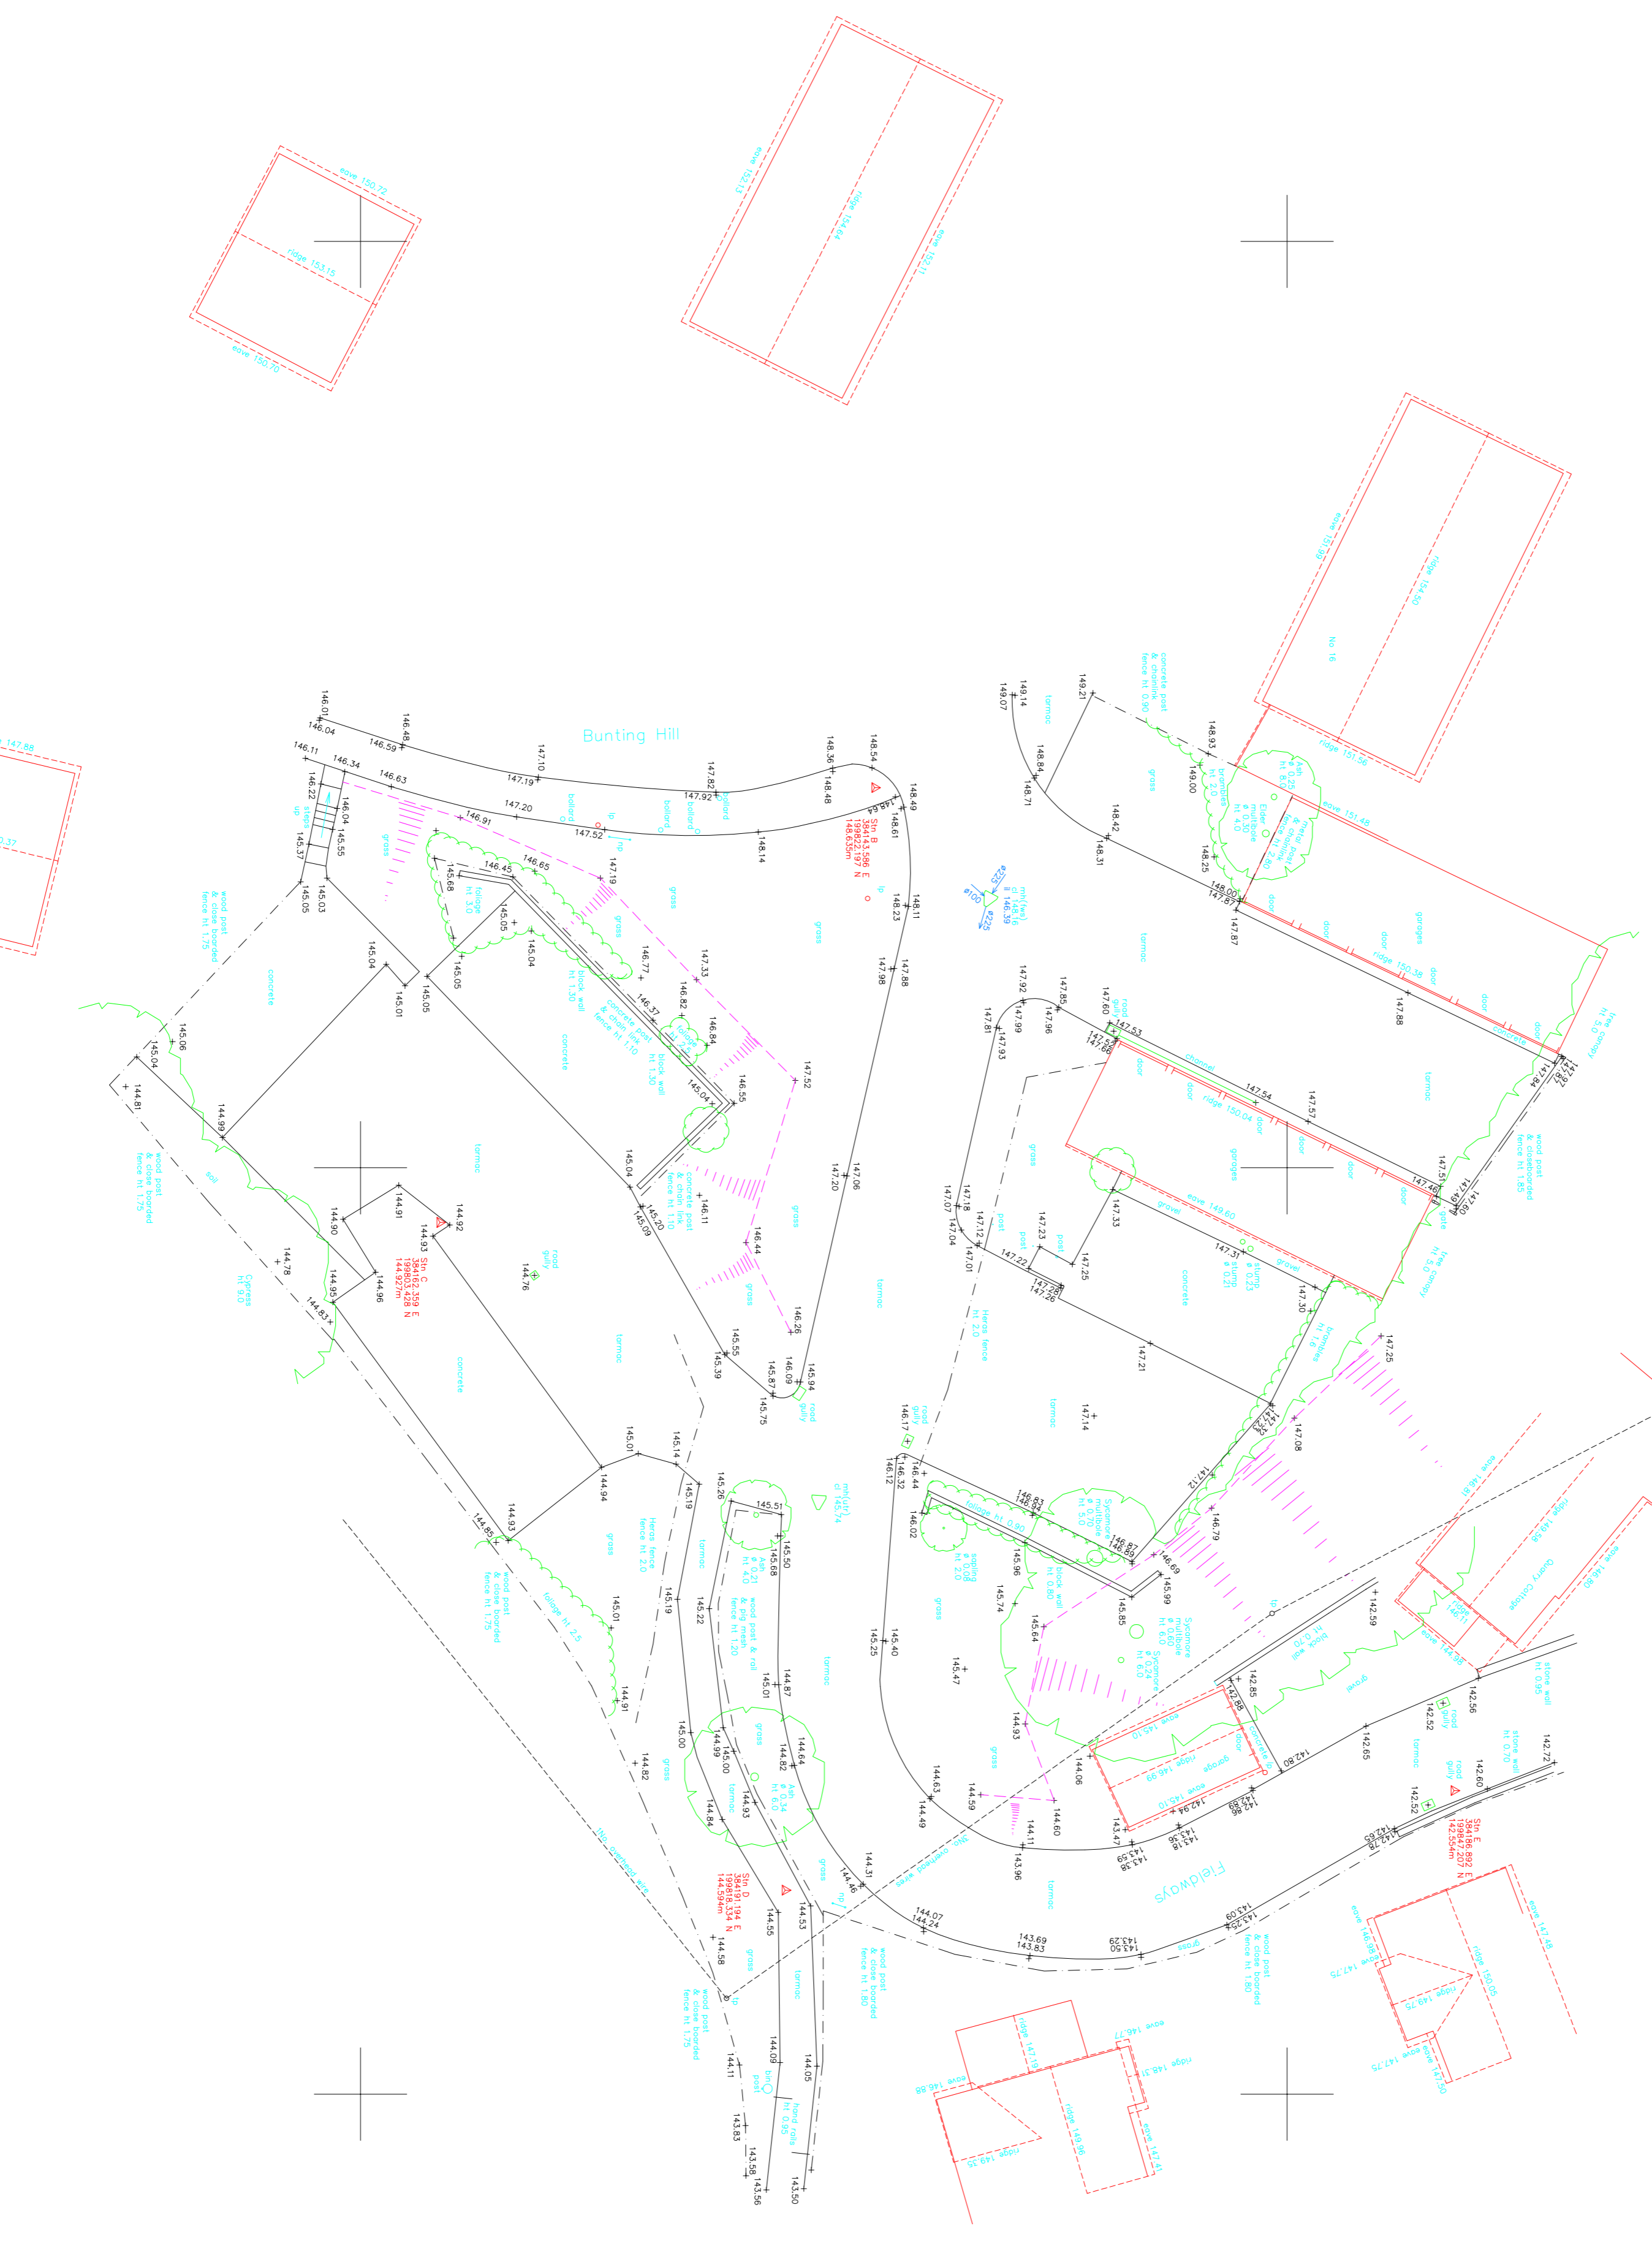

199800.00 N

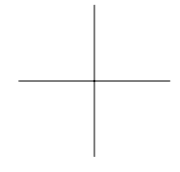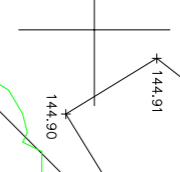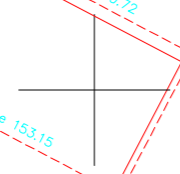

384120.00 E

384160.00 E

384200.00 E

ABBREVIATIONS

bl	bellied beacon	lp	lamp post
bd	bellied beacon	mk	marker post
bs	bus stop	mn	manhole
ca	cast iron	ms	manure spread
ctv	cable TV cover	mp	manhole (round)
cl	cover level	p	post
cmc	combined sewer	pb	post box
dk	drop kerb	ret.	retaining wall
elc	electricity	re	redding eye
ESS	Exec. Sub-Station	rg	road gully
ep	electricity pole	rs	road sign
fp	fire hydrant	rap	rainwater pipe
fl	floor level	sc	slip notice
flg	flagpole	sip	soil vent pipe
fw	fall water sewer	st	storm water sewer
g	gully	tab	telephone cabinet
gv	gas valve	tl	traffic light
ic	inspection cover	ur	unable to raise
lt	low calling fence	wp	vent pipe/water tap
kp	kerb outlet	wj	water tap
		wt	water tap

Notes

1. This survey has been completed and drawn about the Ordnance Survey National Grid.
2. All levels are in metres and relate to the mean of the nearest five Ordnance Survey active GPS stations.
3. This survey was measured for a scale of 1:200, only subsequent enlargements should be verified on site.

Revisions

Anthony Brookes Surveys Ltd
 LAND, GPS, BUILDING & ENGINEERING SURVEYORS

Unit 2, Thornbury Office Park
 Thornbury
 Bristol
 BS35 2RS (A) 419 131
 BSSS 2854
 FAX: (01454) 501 711
 e-mail: obsurveys@aol.com
 web: www.anthonysurveys.com

The copyright in the print remains vested in Anthony Brookes Ltd. All rights reserved. No liability for accuracy is accepted. All services and other dimensions should be field verified.

Surveyed P Szeryl Date August 2014
 Drawn P Szeryl Checked August 2014

Drawing Title
 Topographical Survey
 Nollsworth Garage Site
 Fieldsway
 Stroud, GL6 0DY

Client
 Aster Homes Ltd
 Sarsen Court, Horton Avenue
 Carrings Hill, Devizes
 Wiltshire, SN10 2AZ

Drawing No. 595/7979/1
 Scale A1 @ 1:200